



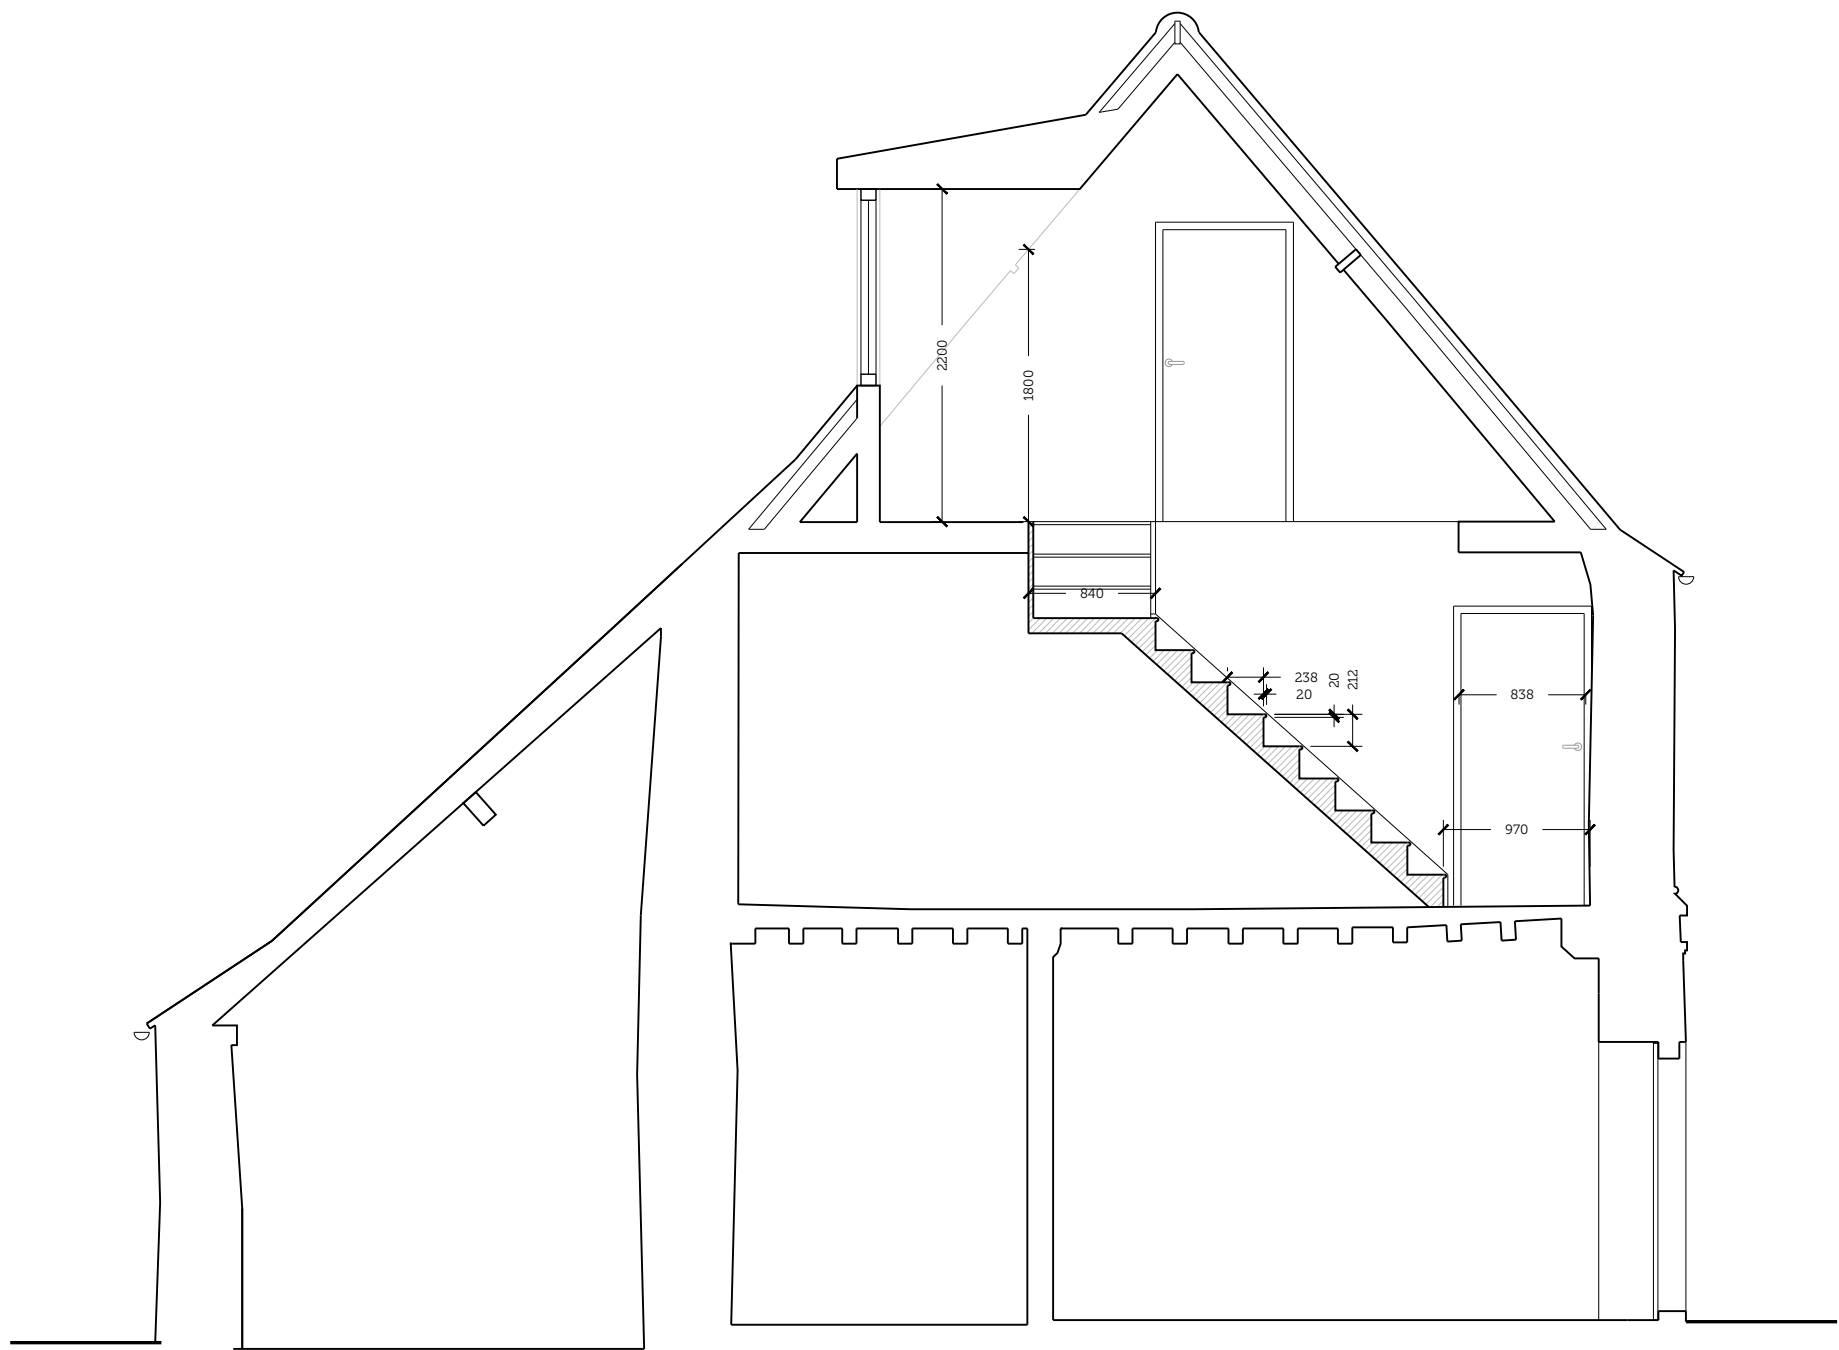

01 PROPOSED SECTION B-B
Scale 1:50

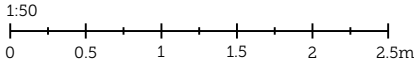

PLANNING					
PROJECT TITLE:			MONK'S HOUSE, BOURNE RD, SPALDING		
DRAWING TITLE:					
PROPOSED SECTION B-B			SCORER HAWKINS ARCHITECTS Lodge Farm Barns Skendleby, Spilsby Lincolnshire, PE23 4QF 01754 890089 projects@scorerhawkins.co.uk www.scorerhawkins.co.uk		
DRAWING NO:	REVISION:	PAGE SIZE:			SCALE:
2548-PP05	-	A3			1:50