



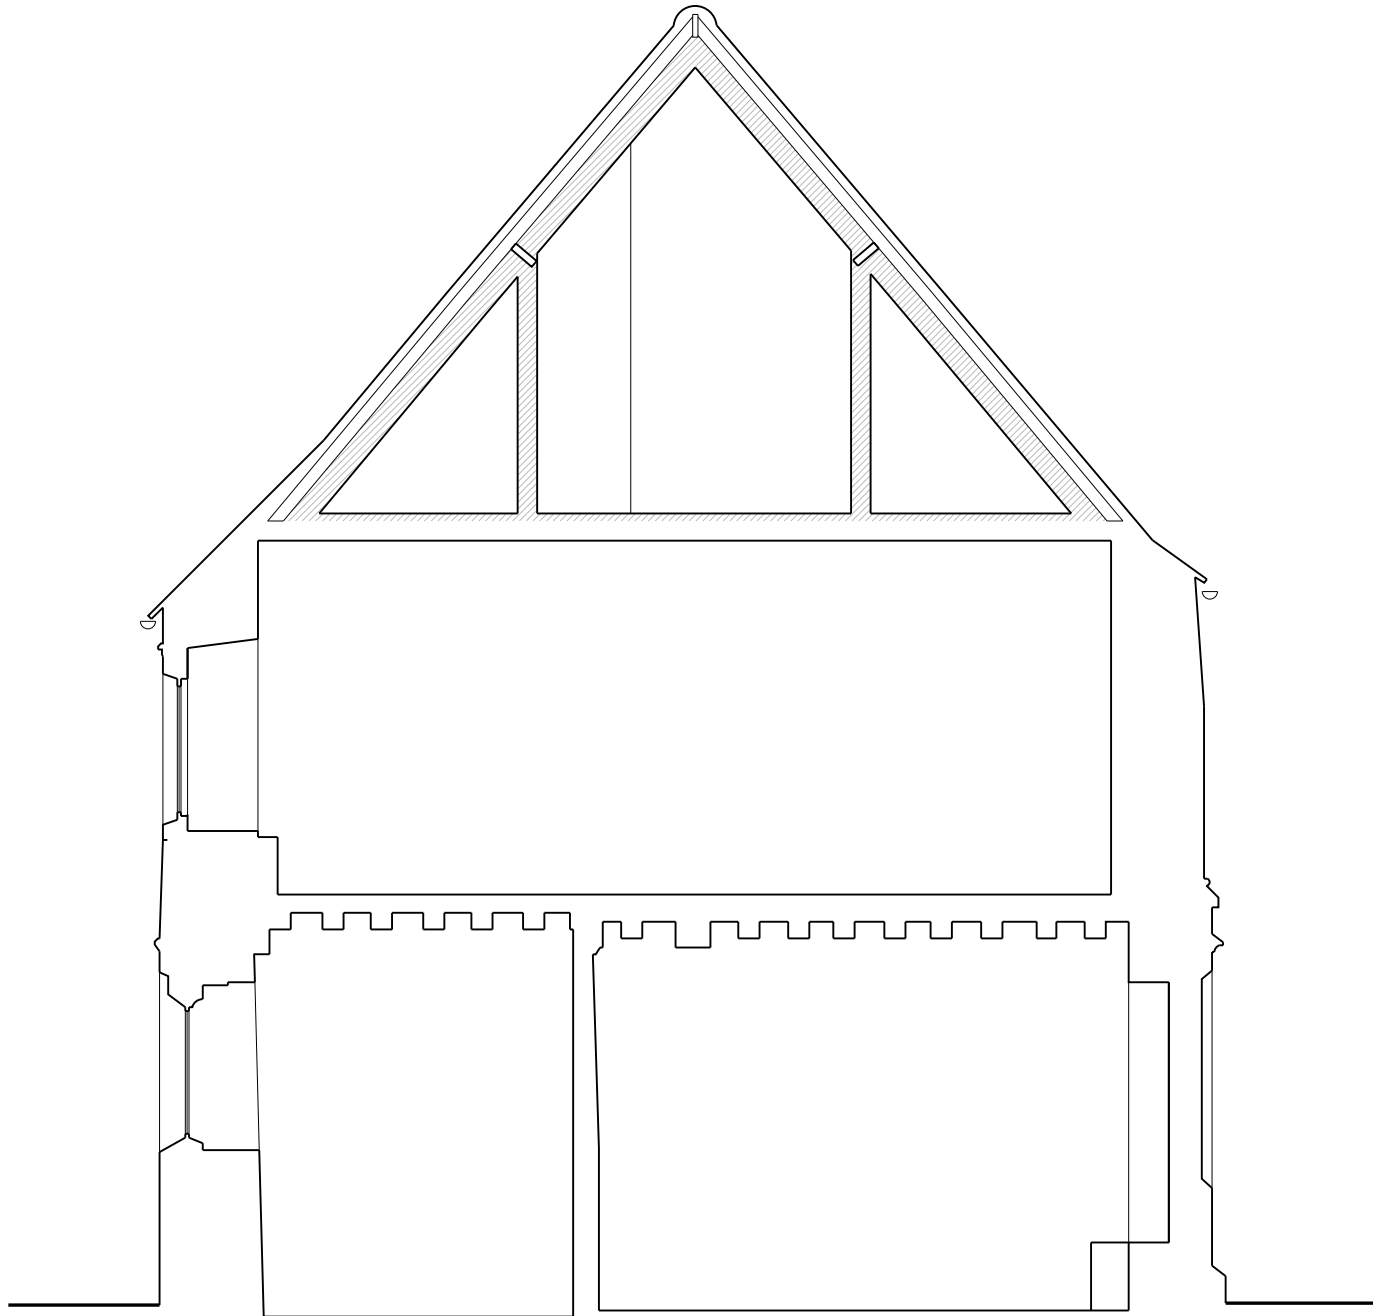

01 PROPOSED SECTION C-C
Scale 1:50

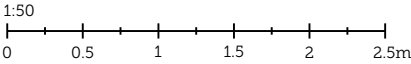

PLANNING				
PROJECT TITLE:			SCORER HAWKINS ARCHITECTS Lodge Farm Barns Skendleby, Spilsby Lincolnshire, PE23 4QF 01754 890089 projects@scorerhawkins.co.uk www.scorerhawkins.co.uk	
MONK'S HOUSE, BOURNE RD, SPALDING				
DRAWING TITLE:				
PROPOSED SECTION C-C				
DRAWING NO:	REVISION:	PAGE SIZE:	SCALE:	
2548-PP06	-	A3	1:50	