
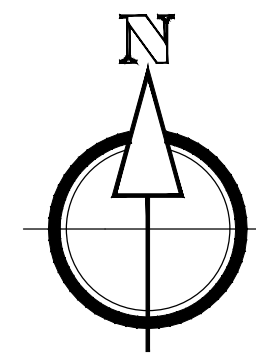


PV panels shown are based
on 410W as below image

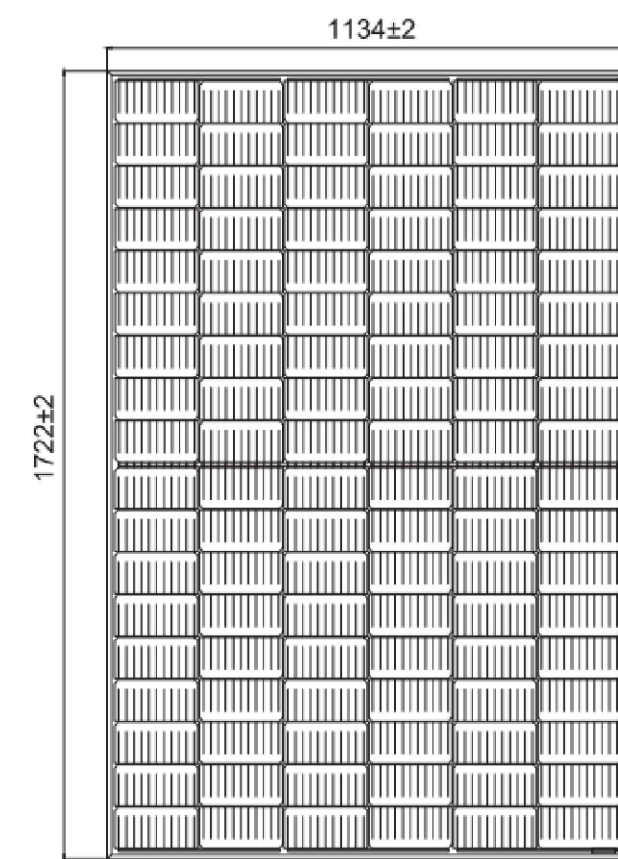

NOTES:

The details depicted on this drawing are the copyright to Seagate Homes and may not be reproduced without permission. This drawing must not be re-issued, loaned or copied without the consent. Errors omissions and discrepancies should be reported to the originator immediately.

All dimensions to be checked on site prior to construction or off-site fabrication by the Contractor, his Sub-contractor or Supplier.

Do not scale plans - use figure or grid dimensions where given.

Any deviation from the drawing is to be reported to the originator immediately.

IF IN DOUBT ASK !



| | | | |
|-----|-------------|----------|----|
| | | | |
| | | | |
| | | | |
| | | | |
| | | | |
| | | | |
| P01 | First Issue | 06.03.25 | WK |
| Rev | Notes | Date | By |



SEAGATE
HOMES

Project: **PROPOSED RESIDENTIAL DEVELOPMENT,
OFF MONKS HOUSE LANE, SPALDING, Lincs**

Drawing:

PV LOCATION PLAN

Drawn: WK Date: MARCH 2025

Status: PRELIMINARY Scale: 1:500 @A1

Drawing Number:
20015-SGH-DR-AR-1014