


FOR PLANNING PURPOSES ONLY



(10) 001

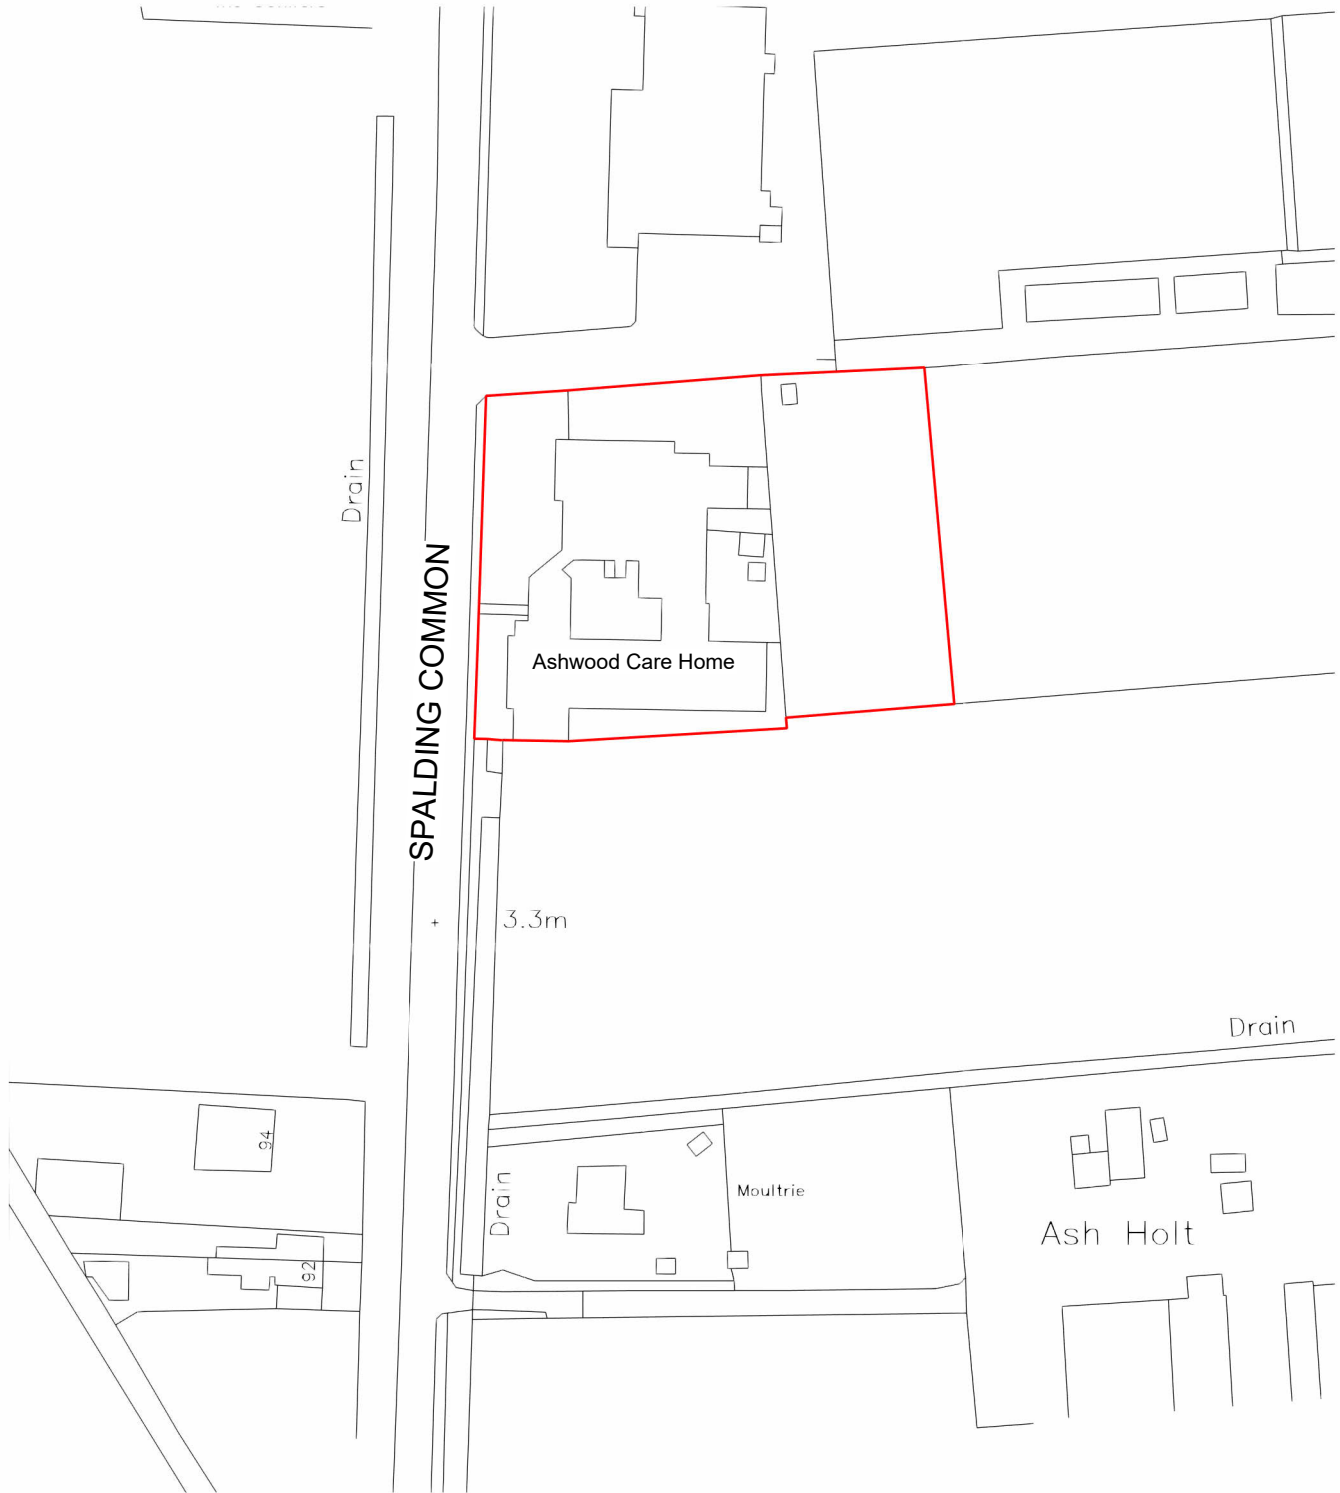

Ordnance Survey (c) Crown Copyright 2023. All rights reserved. Licence number 100022432

Site Location Plan

1 : 1250

22.04.2025	3B
19.04.2024	3A
Date	Rev

Building amended to boundary
Planning Issue
Comment

Client: Country Court Care Group
 Project Title: Proposed Extension at Ashwood Care Home 43 Spalding Common Spalding, PE11 3AU
 Drawing Title: Site Location Plan
 Status: Stage 3
 Date: 22.04.2025

Size: **A4**
 Scale: **1 : 1250**

Project No. 0443
 Drawing No. 001
 Rev: 2A

Series: **10**
LINESTYLE STUDIO
4 Pelham Court Nottingham NG5 1AP Tel: +44 (0)115 727 0559 Email: design@linestyle.co.uk www.linestyle.co.uk
Dimensions and levels to be checked on site. The title, copyright and confidential information in this document belongs to LineStyle Studio. All rights reserved. You may not reproduce this document or disclose it to others without the written consent of LineStyle Studio.

