


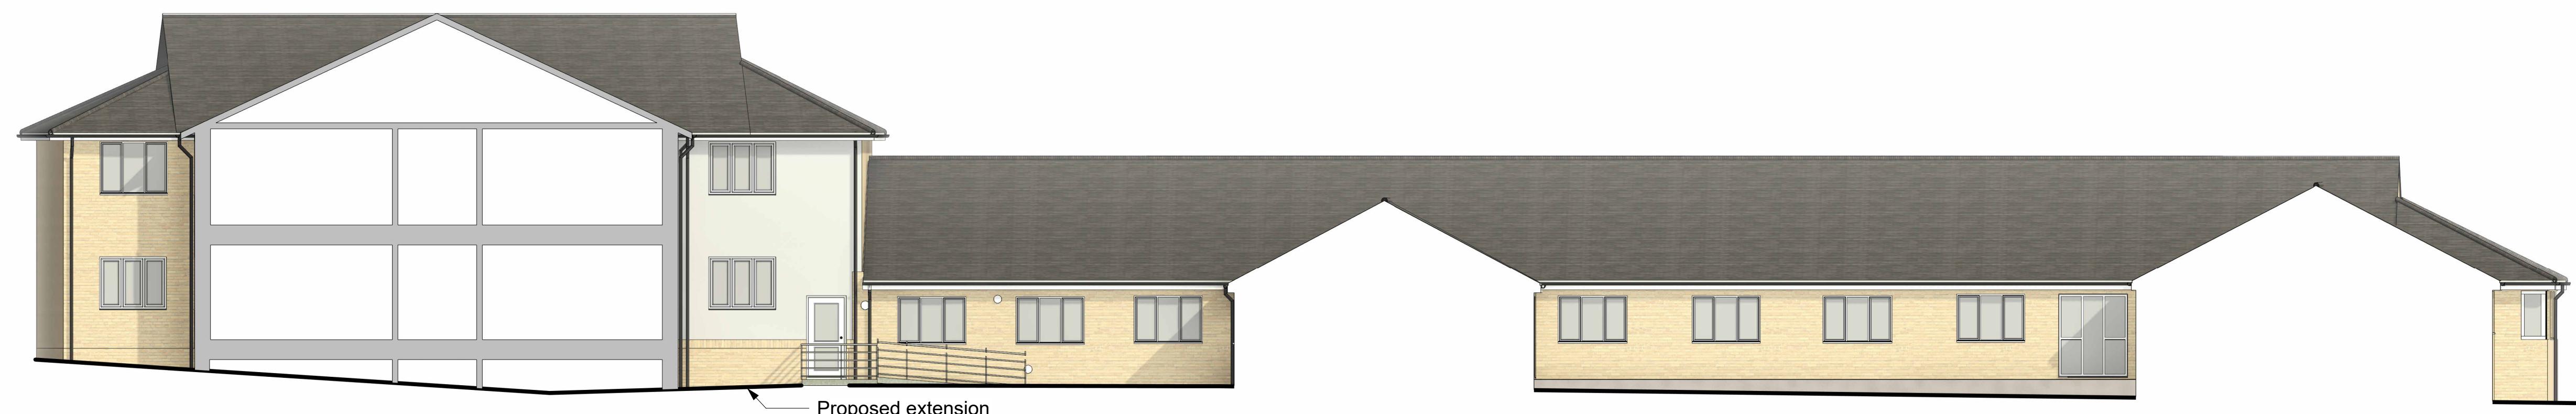

Proposed South Courtyard Elevation  
1 : 100



## Proposed East Courtyard Elevation



## Proposed North Courtyard Elevation

Date	Rev	Comment
17.04.2025	3D	Building amended to suit boundary
11.04.2025	3C	PV panels added
30.08.2024	3B	Scheme amended to LPA comments
19.04.2024	3A	Planning Issue

Client: Country Court Care Group

Project Title: Proposed Extension at Ashwood  
Home 43 Spalding Common Spa  
PE11 3AU

Drawing Title: Proposed Courtyard Elevations

Status: Stage 3 Size: A1

Date: 17.04.2025 Scale: 1

Project No. 0443  
Drawing No. 002  
Rev: 3D Series:  
**LINESTYLE** 