






Front Elevation

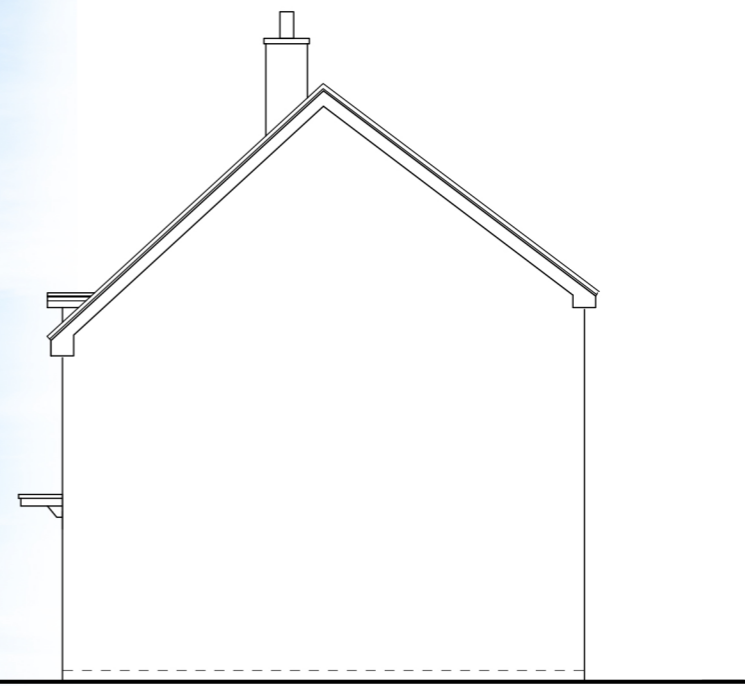

Right Side Elevation

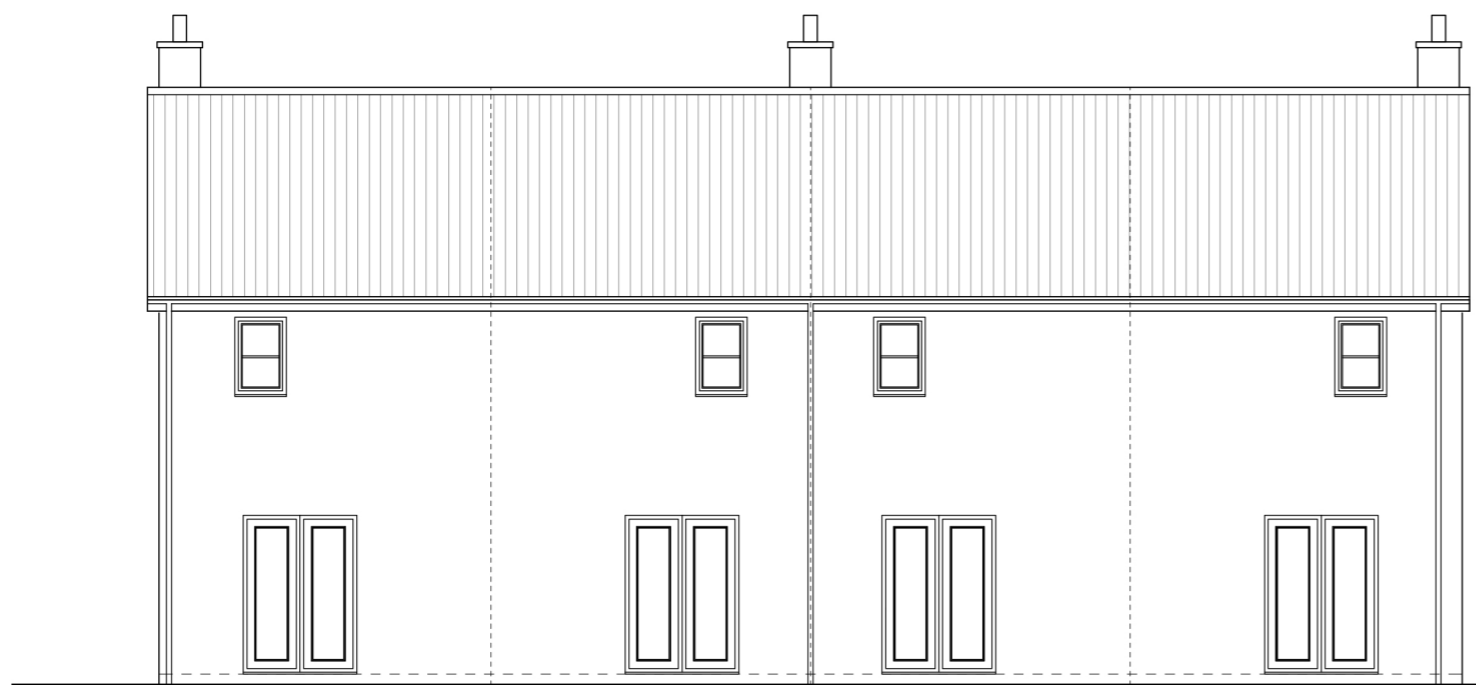

Rear Elevation

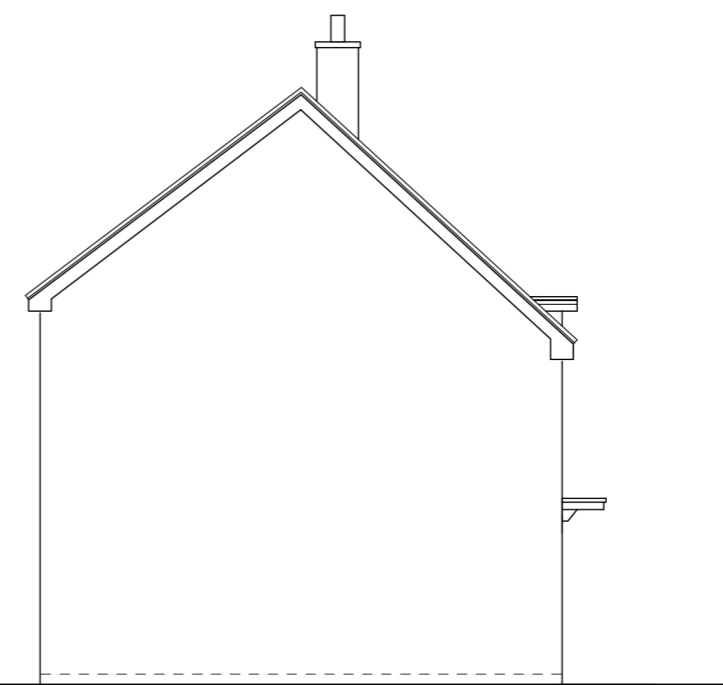

Left Side Elevation

Terrace x 4

House Type S108

Elevations

S108 - 02 - Elevations 1:100 @A3 March 2025 MD