

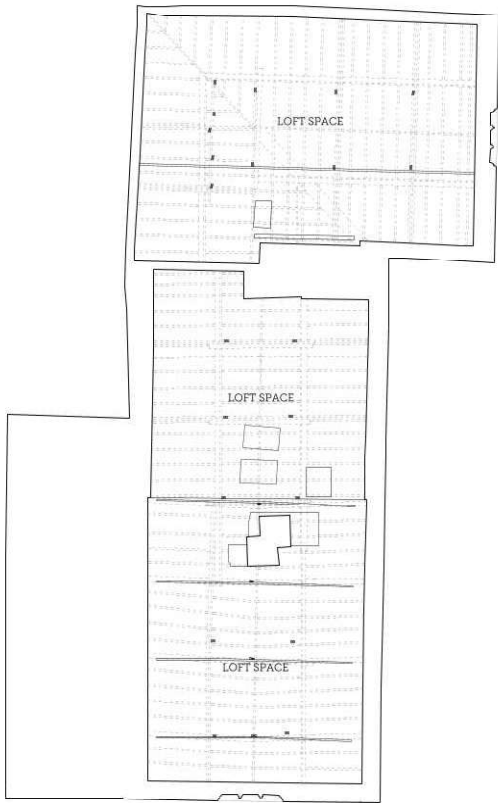


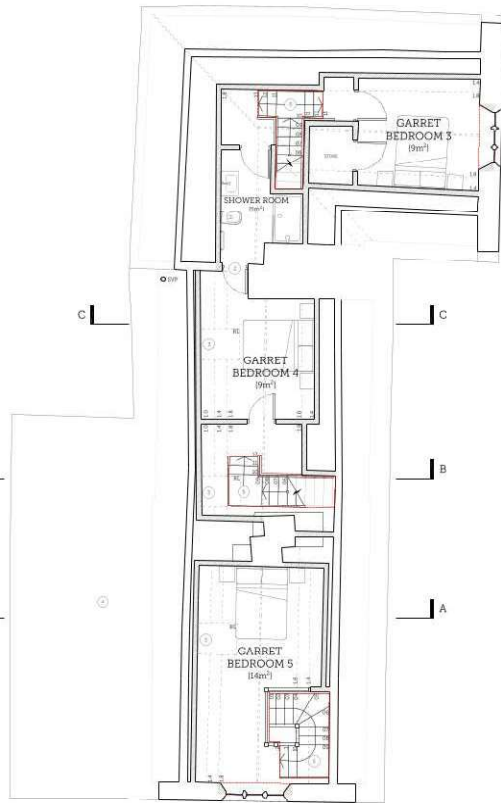

01 | EXISTING LOFT PLAN
Scale 1:100

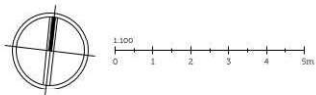

02 | PROPOSED LOFT PLAN
Scale 1:100

DRAWING NOTES

- 1 Remove infill brickwork between stone mullions and re-instate window.
- 2 New opening in existing wall.
- 3 Conservation roof light.
- 4 Existing clay pan tile removed and new handmade clay plain tile roof covering.
- 5 Create new penetration through modern floor joists and plasterboard ceiling (1574) for new stair case.

1 2023.01.04 17 Updated layout, stair case and rooflights.
A 2023.01.04 17 Downer removed, conservation rooflights added, plan altered to incorporate new layout.
REV 1 ISSUE DATE 2023.01.04 REVISION NOTES

PLANNING

PROJECT TITLE				SCORER HAWKINS ARCHITECTS Lodge Farm barns Barnet, Surrey Surrey, GU24 0JF 01883 800000 info@scorerhawkins.co.uk www.scorerhawkins.co.uk
MONK'S HOUSE				
DRAWING TITLE				
LOFT PLANS				
DRAWING NO.	REVISION	PAGE SIZE	SCALE	
2548-PP03	B	A3	1:100	