



01 | SITE LOCATION PLAN

Scale 1:1250 @ A3

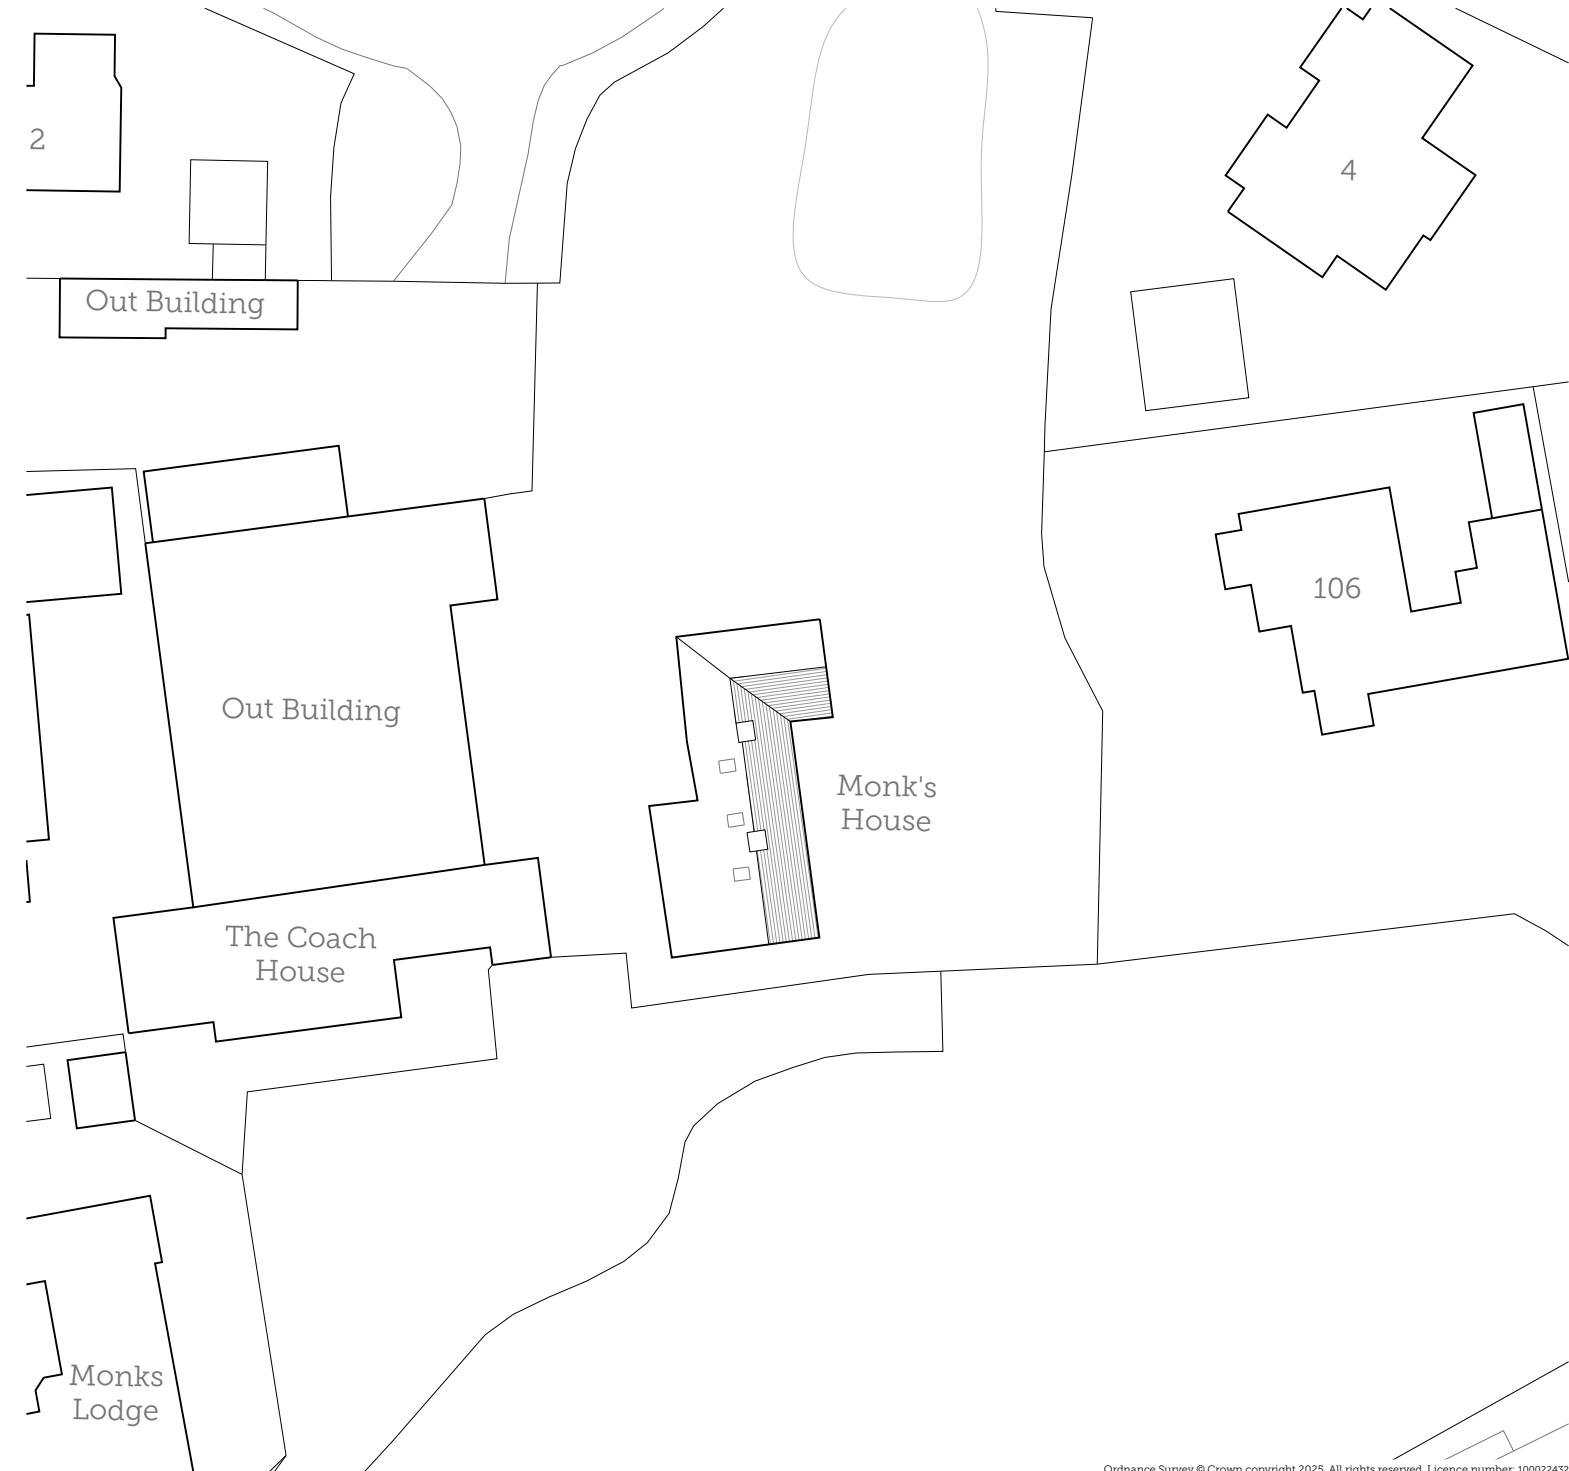

02 | PROPOSED BLOCK PLAN

Scale 1:500 @ A3

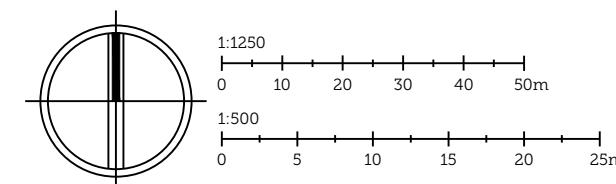

A 2025.05.13 LT Dormer removed, conservation rooflights added.
REV ISSUE DATE DRAWN REVISION NOTES

PROJECT TITLE:			
MONK'S HOUSE			
DRAWING TITLE:			
DRAWING NO.:	REVISION:	PAGE SIZE:	SCALE:
2548-OS	A	A3	1:1250 @ A3 1:500 @ A3

SCORER HAWKINS ARCHITECTS
Lodge Farm Barns
Skendleby, Spilsby
Lincolnshire, PE23 4QF
01754 890089
projects@scorerhawkins.co.uk
www.scorerhawkins.co.uk