



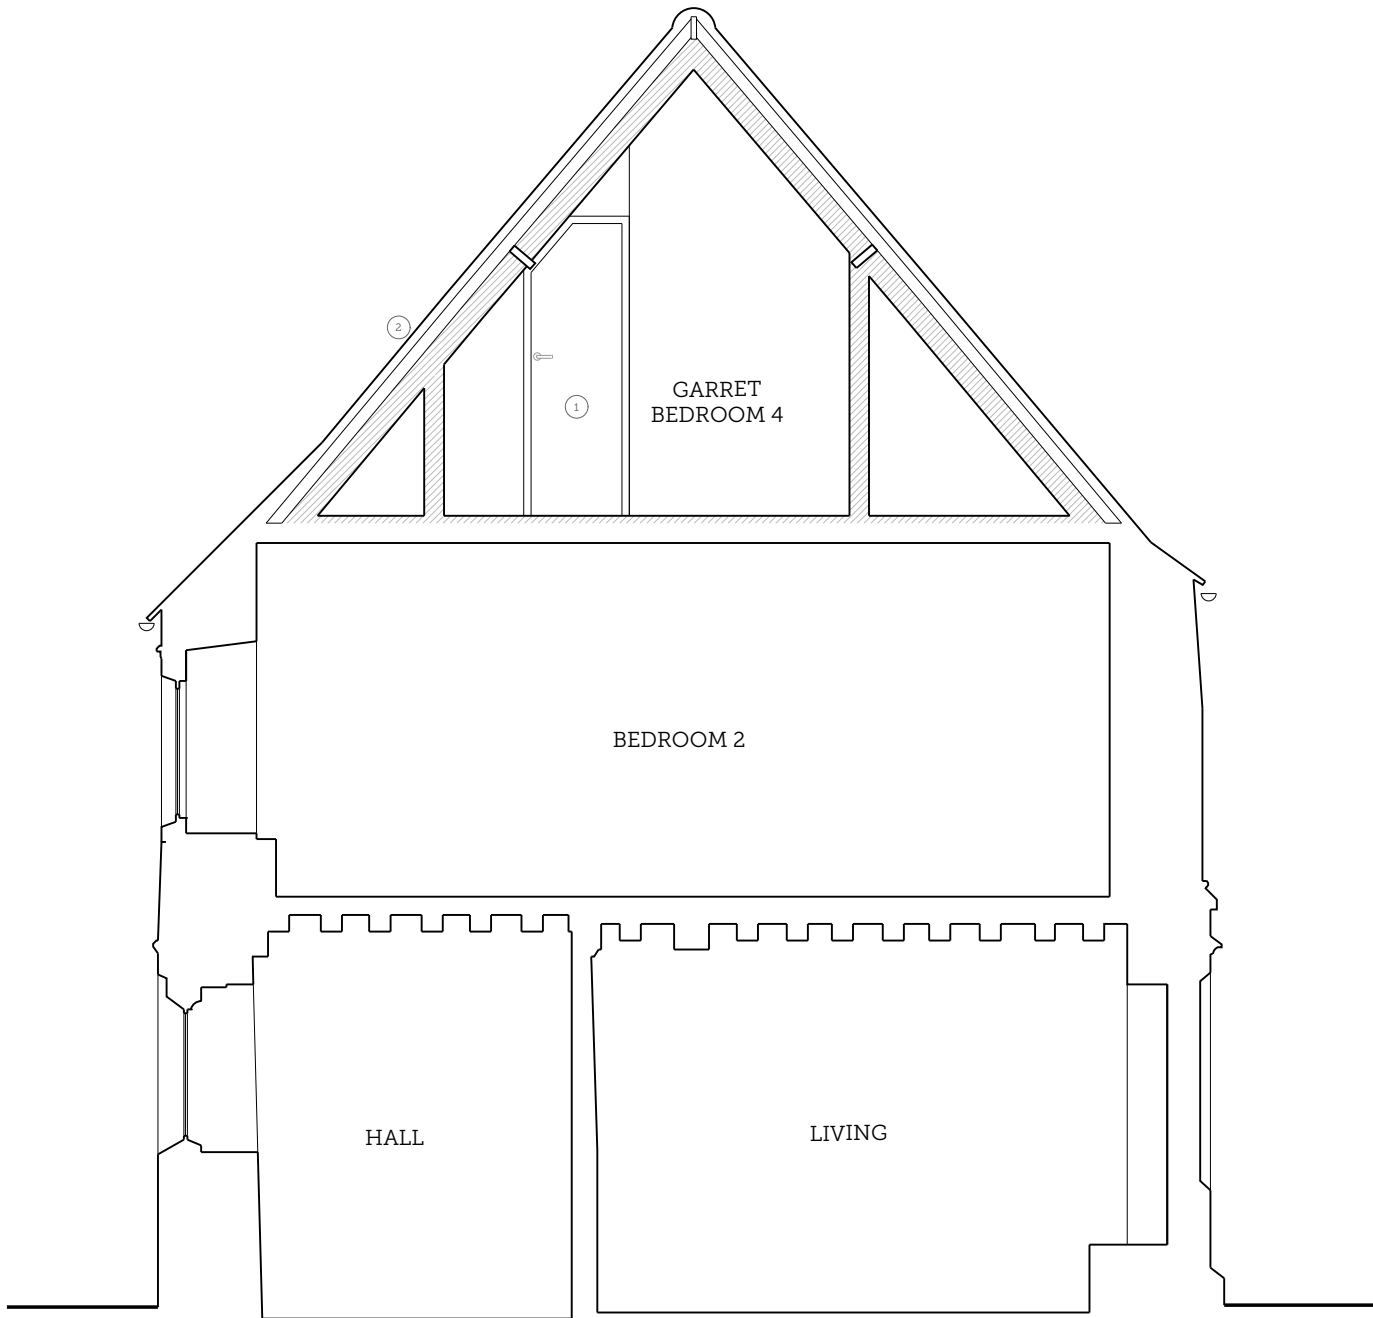

01 PROPOSED SECTION C-C
Scale 1:50

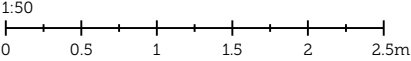

DRAWING NOTES

- ① New opening in existing wall.
- ② Existing clay pan tile removed and new handmade clay plain tile roof covering.

B	2025.07.28	LT	Update room tags
A	2025.05.13	LT	Section updated to align with new plan.

REV.	ISSUE DATE	DRAWN	REVISION NOTES
------	------------	-------	----------------

PLANNING

PROJECT TITLE: MONK'S HOUSE				SCORER HAWKINS ARCHITECTS Lodge Farm Barns Skendleby, Spilsby Lincolnshire, PE23 4QF 01754 890089 projects@scorerhawkins.co.uk www.scorerhawkins.co.uk
DRAWING TITLE: PROPOSED SECTION C-C				
DRAWING NO: 2548-PP06	REVISION: B	PAGE SIZE: A3	SCALE: 1:50	