


01 | PROPOSED STAIRCASE SECTION AA

Scale 1:25



02 | PROPOSED STAIRCASE SECTION BB

Scale 1:25

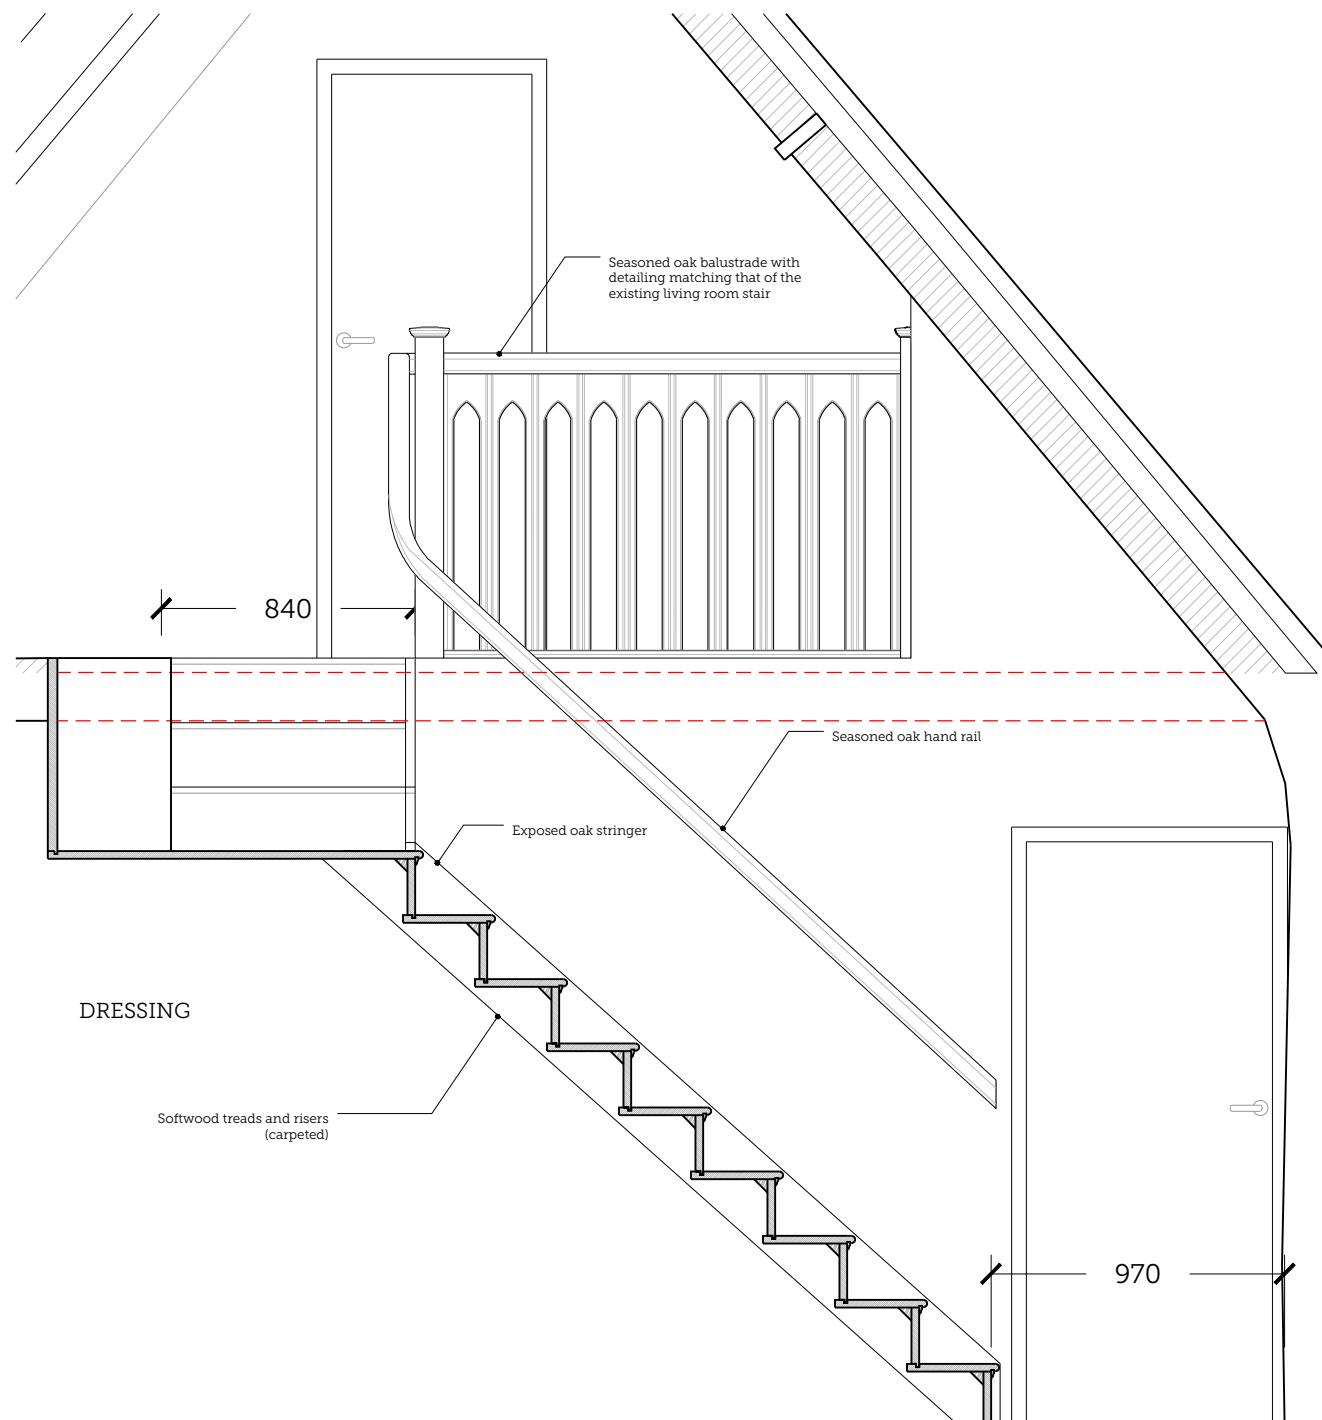

03 | STAIR TREAD DETAIL

Scale 1:5

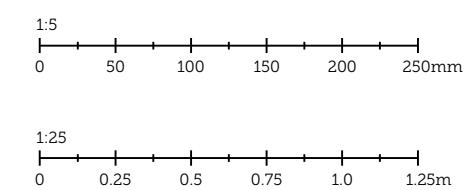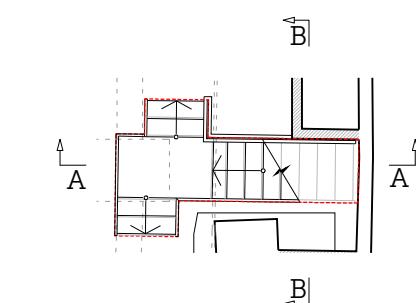

A 2025.08.18 LT Alter Stairs
REV ISSUE DATE DRAWN REVISION NOTES

PLANNING

PROJECT TITLE:
MONK'S HOUSE

DRAWING TITLE:
PROPOSED STAIRCASE CENTRAL

DRAWING NO: 2548-S02 | REVISION: A | PAGE SIZE: A3 | SCALE: 1:25
1:5

SCORER
HAWKINS
ARCHITECTS

Lodge Farm Barns
Skendleby, Spilsby
Lincolnshire, PE23 4QF
01754 890089
projects@scorerhawkins.co.uk
www.scorerhawkins.co.uk