



01 | PROPOSED STAIRCASE SECTION AA

Scale 1:25

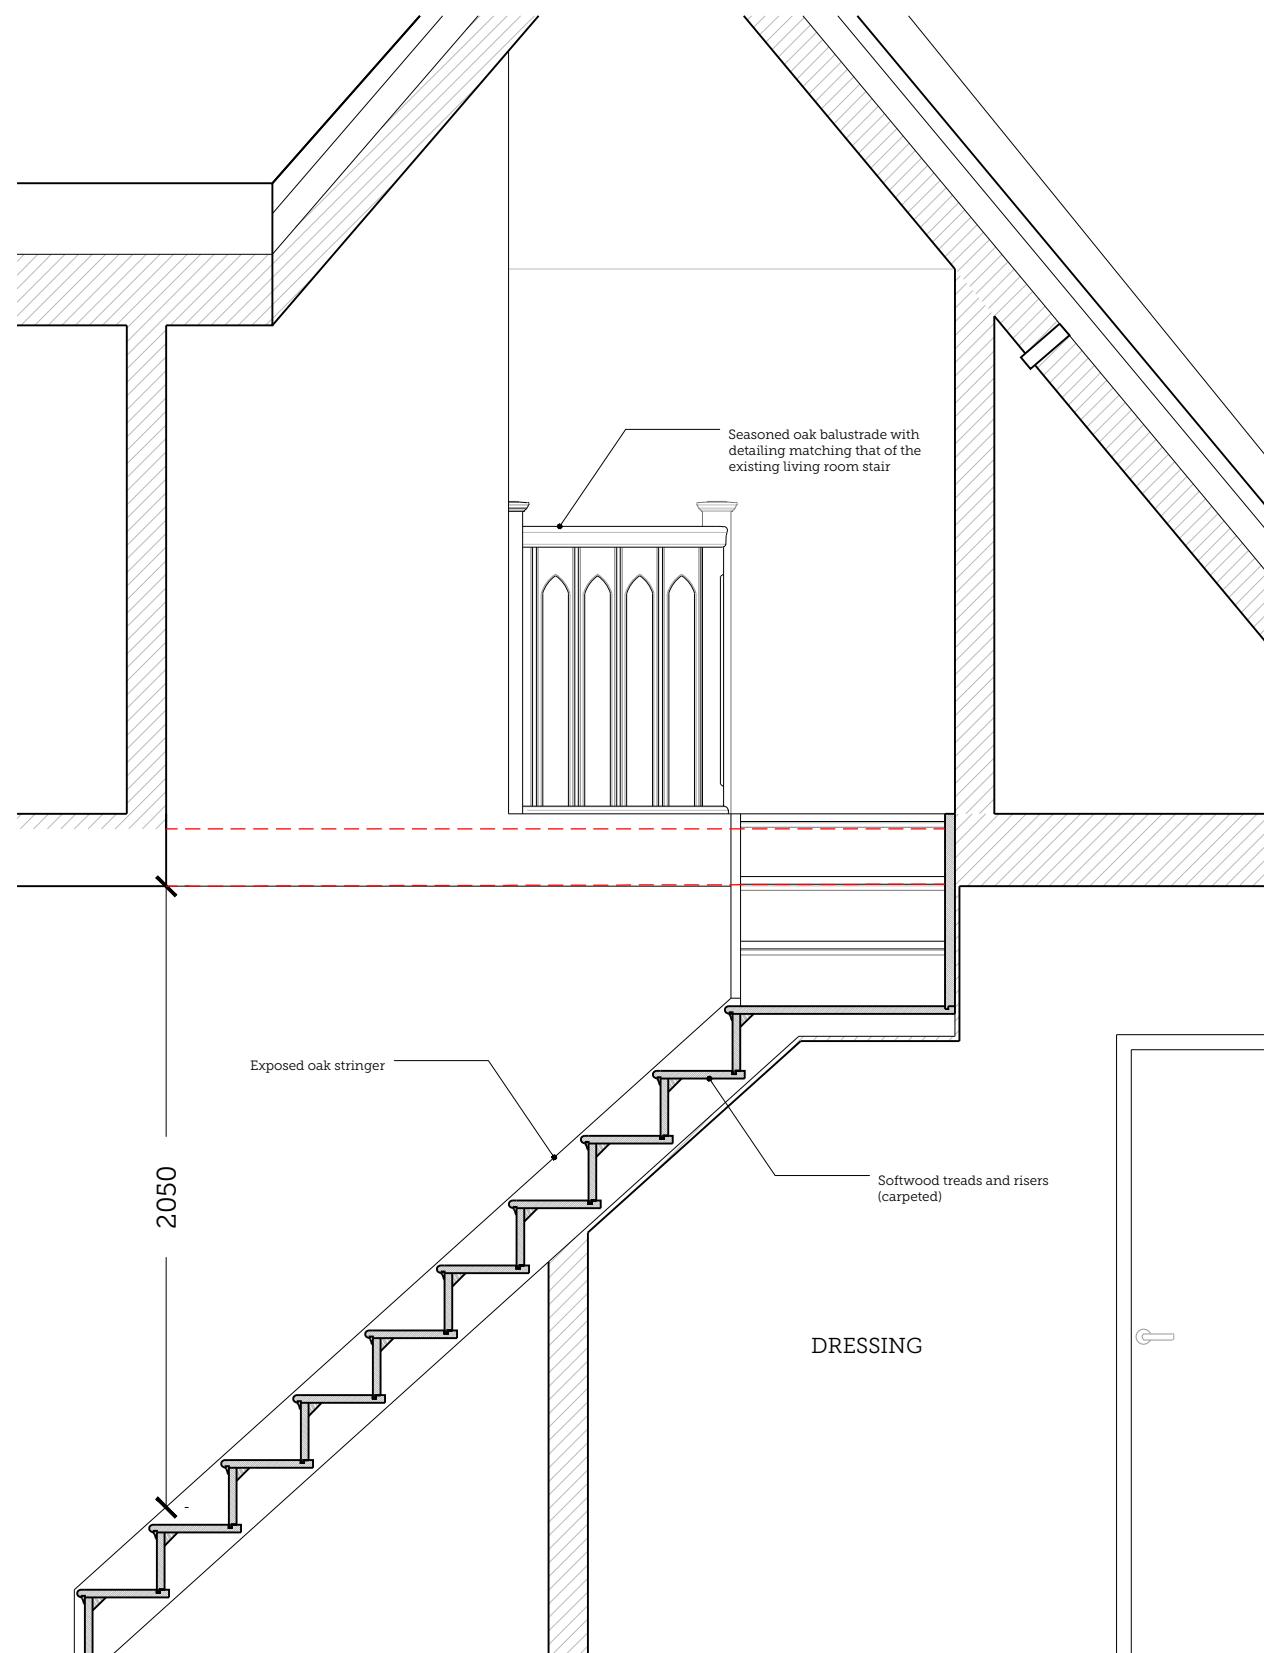



02 | PROPOSED STAIRCASE SECTION BB

Scale 1:25

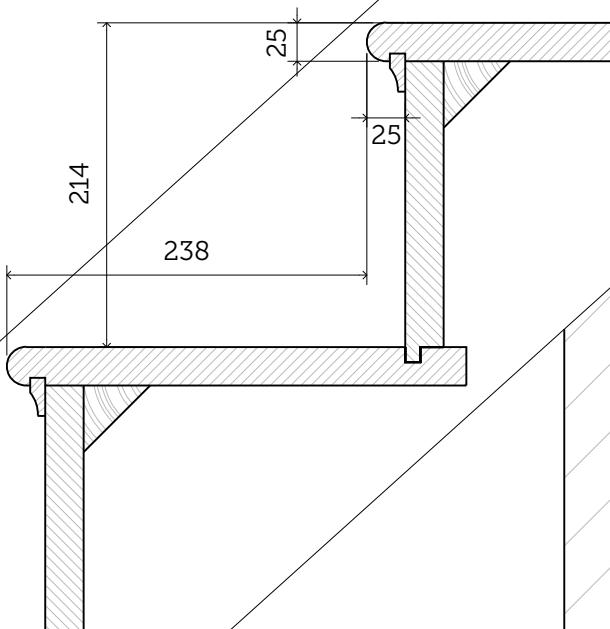

03 | STAIR TREAD DETAIL

Scale 1:5

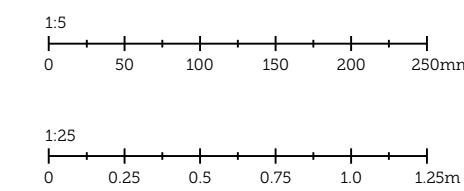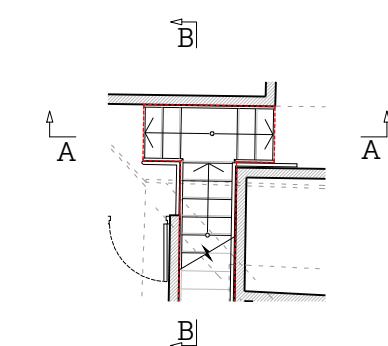

## PLANNING

PROJECT TITLE:	MONK'S HOUSE		
DRAWING TITLE:	PROPOSED STAIRCASE NORTHERN		
DRAWING NO.:	REVISION:	PAGE SIZE:	SCALE:

2548-S03 - A3 1:25  
1:5

SCORER  
HAWKINS  
ARCHITECTS

Lodge Farm Barns  
Skendleby, Spilsby  
Lincolnshire, PE23 4QF  
01754 890089  
projects@scorerhawkins.co.uk  
www.scorerhawkins.co.uk