




01 | EXISTING GARRET WINDOW (SOUTH)
Scale 1:20

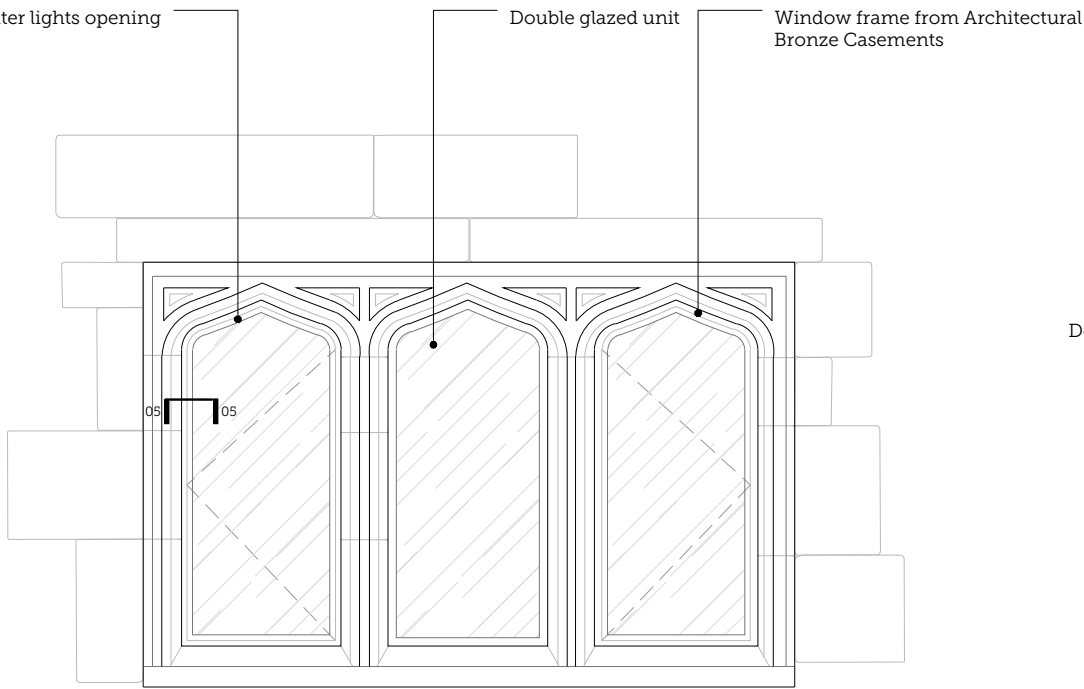


02 | PROPOSED GARRET WINDOW (SOUTH)
Scale 1:20

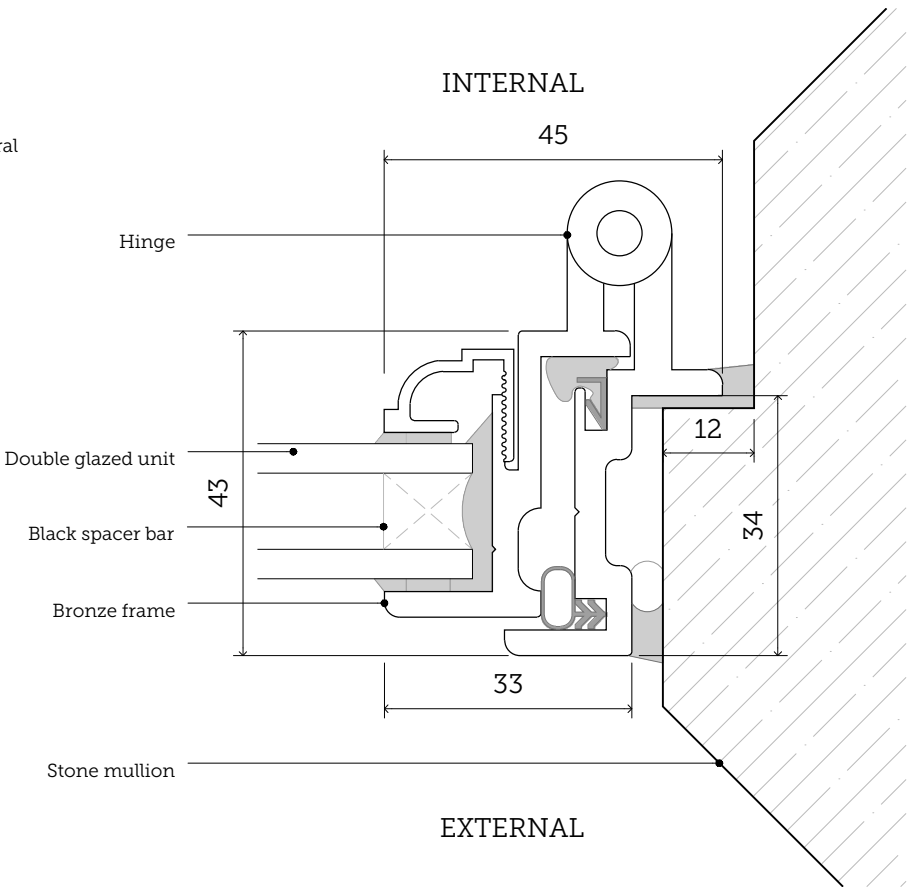


05 | PROPOSED WINDOW FRAME DETAIL
Scale 1:1

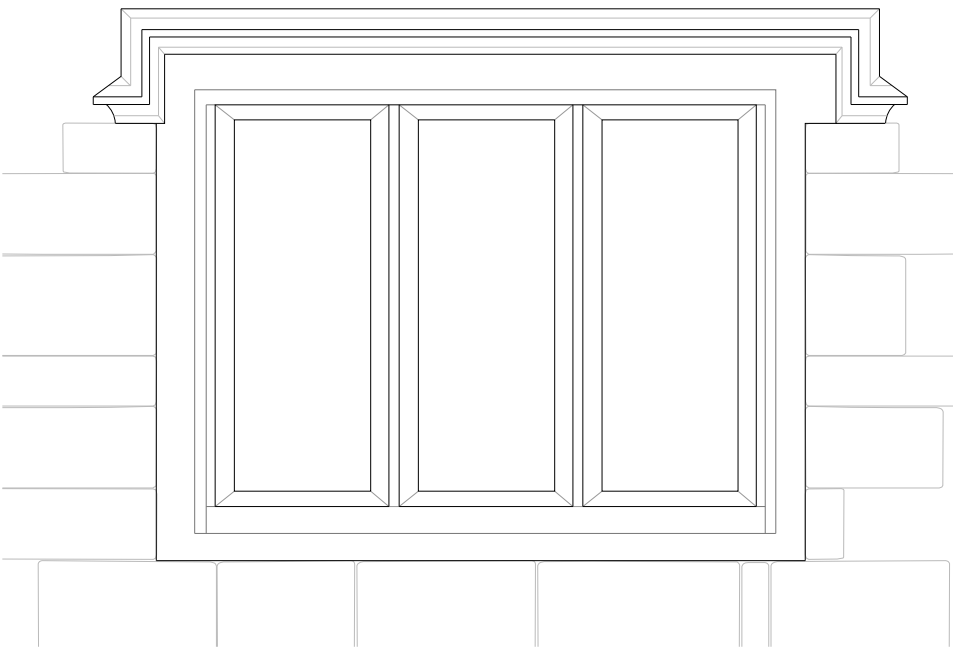

03 | EXISTING GARRET WINDOW (EAST)
Scale 1:20

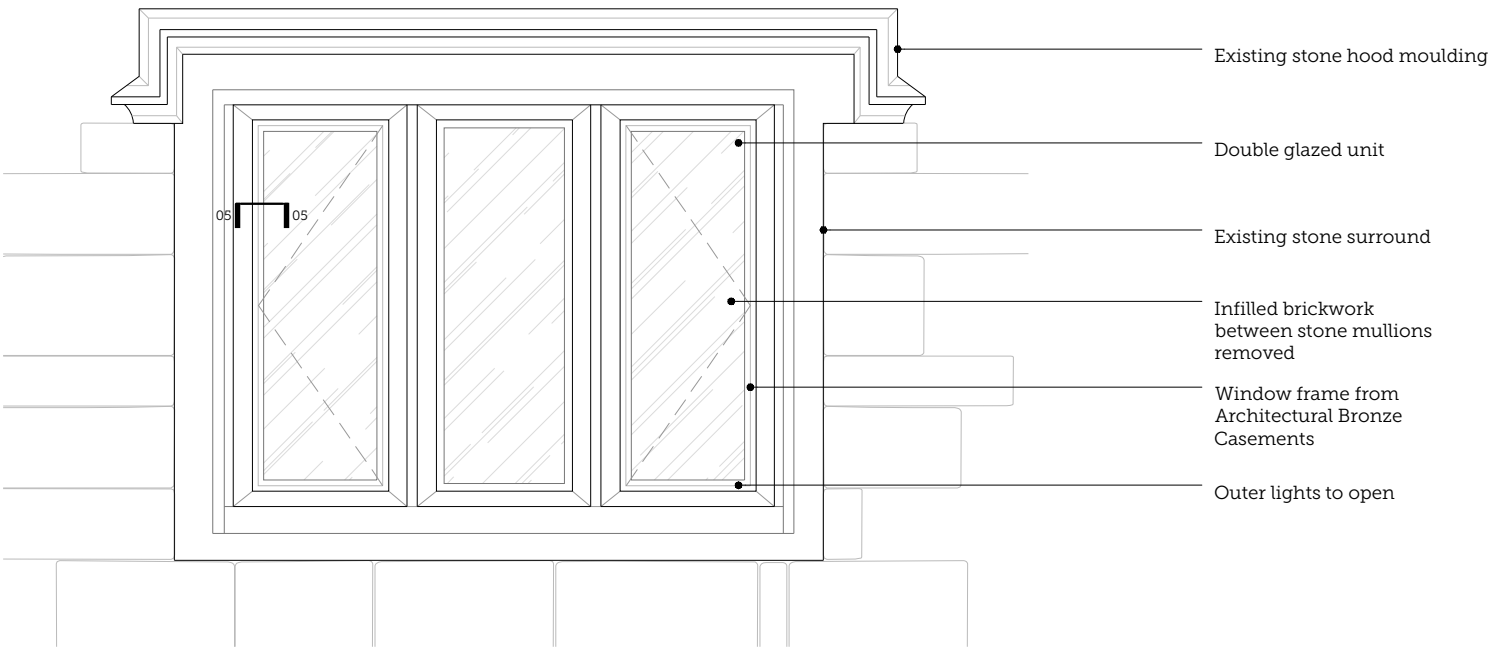

04 | PROPOSED GARRET WINDOW (EAST)
Scale 1:20

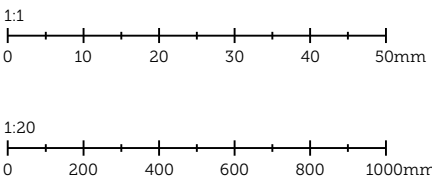

PLANNING				
PROJECT TITLE:		MONK'S HOUSE		
DRAWING TITLE:		PROPOSED WINDOW REINSTATEMENT		
DRAWING NO:	REVISION:	PAGE SIZE:	SCALE:	
2548-W01	-	A3	1:20	1:1

SCORER HAWKINS ARCHITECTS

Lodge Farm Barns
Skendleby, Spilsby
Lincolnshire, PE23 4QF

01754 890089
projects@scorerhawkins.co.uk
www.scorerhawkins.co.uk