



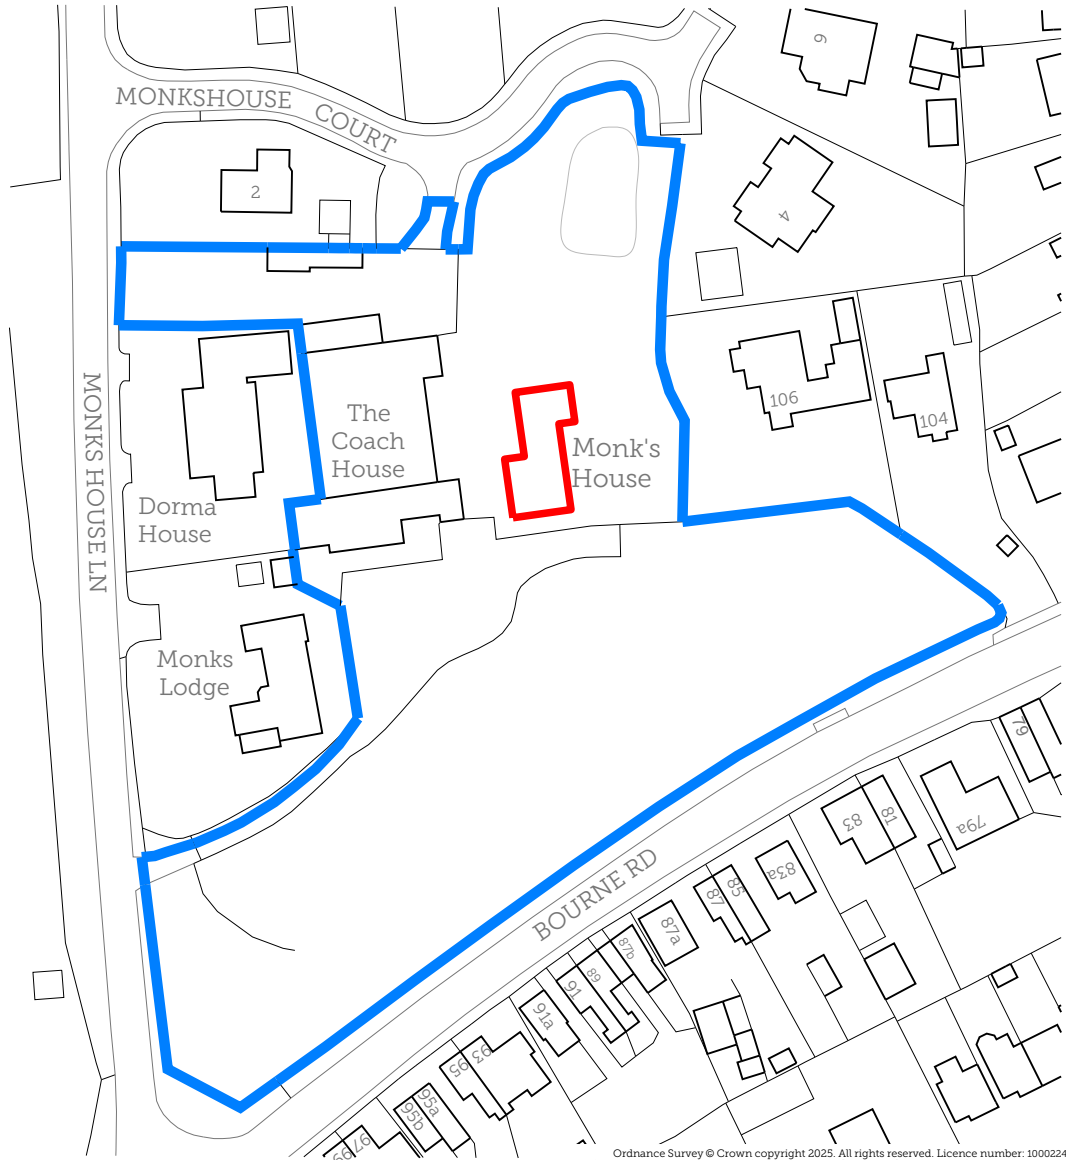

01 | SITE LOCATION PLAN
Scale 1:1250 @ A3



02 | PROPOSED BLOCK PLAN
Scale 1:500 @ A3

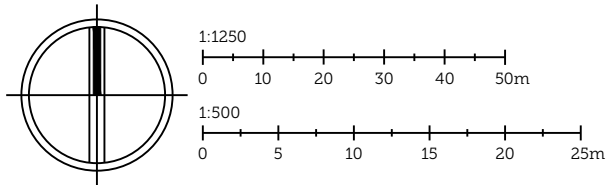

A	2025.05.13	LT	Dormer removed, conservation rooflights added.
REV.	ISSUE DATE	DRAWN	REVISION NOTES

PROJECT TITLE: MONK'S HOUSE			
DRAWING TITLE: SITE LOCATION PLAN & BLOCK PLAN			
DRAWING NO: 2548-OS	REVISION: A	PAGE SIZE: A3	SCALE: 1:1250 @ A3 1:500 @ A3

**SCORER
HAWKINS
ARCHITECTS**

Lodge Farm Barns
Skendleby, Spilsby
Lincolnshire, PE23 4QF

01754 890089
projects@scorerhawkins.co.uk
www.scorerhawkins.co.uk