



01 | EXISTING GARRET WINDOW (SOUTH)

Scale 1:20

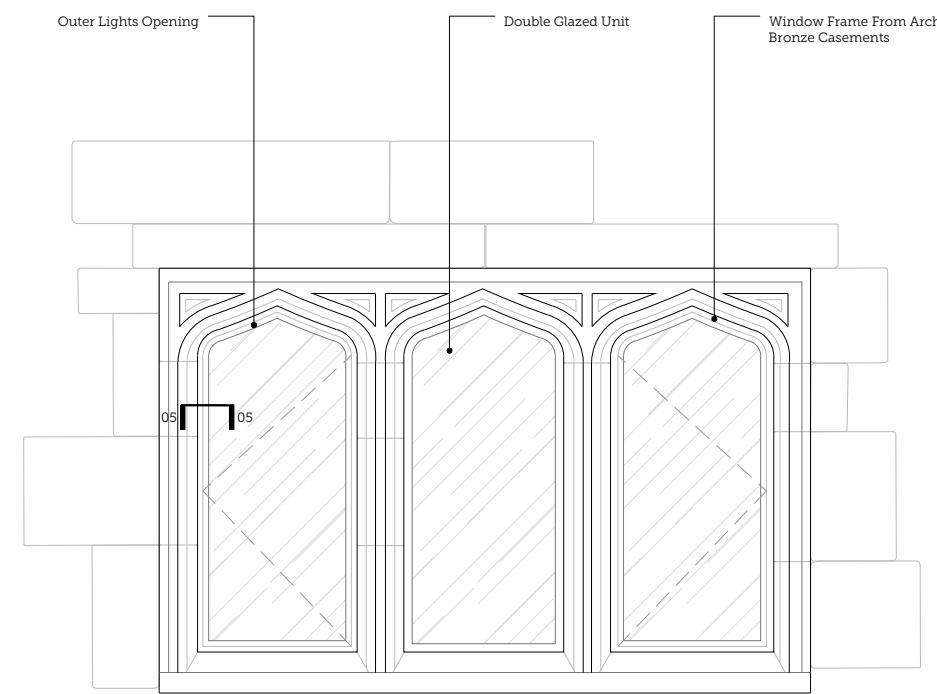


02 | PROPOSED GARRET WINDOW (SOUTH)

Scale 1:20

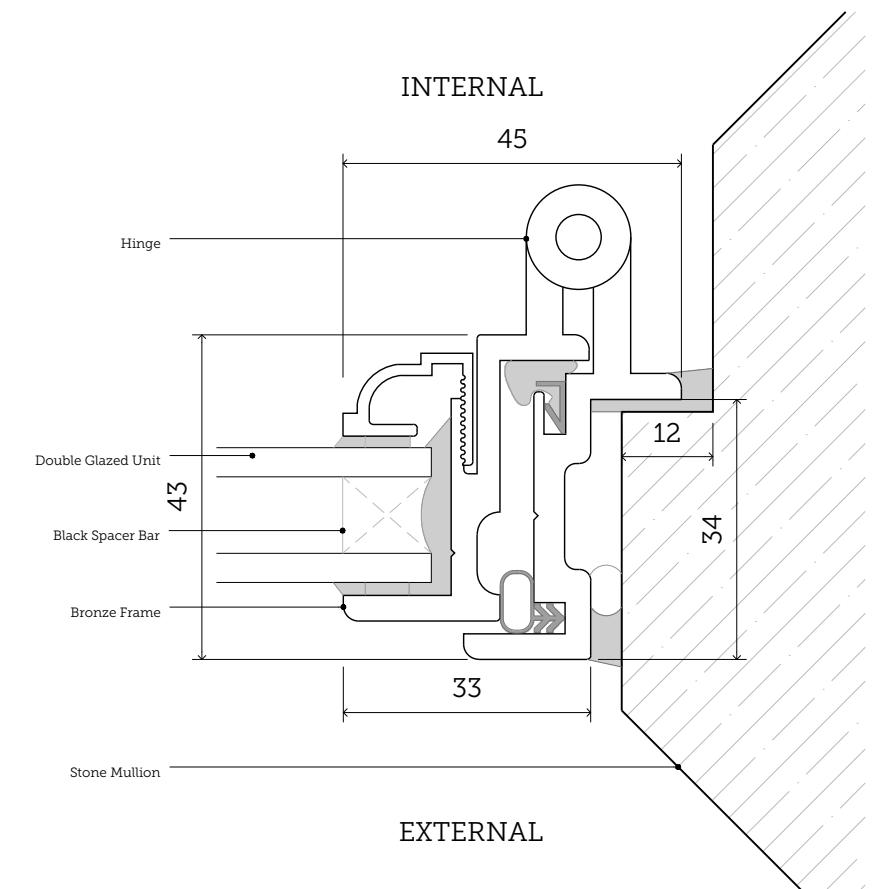


05 | PROPOSED WINDOW FRAME DETAIL

Scale 1:1

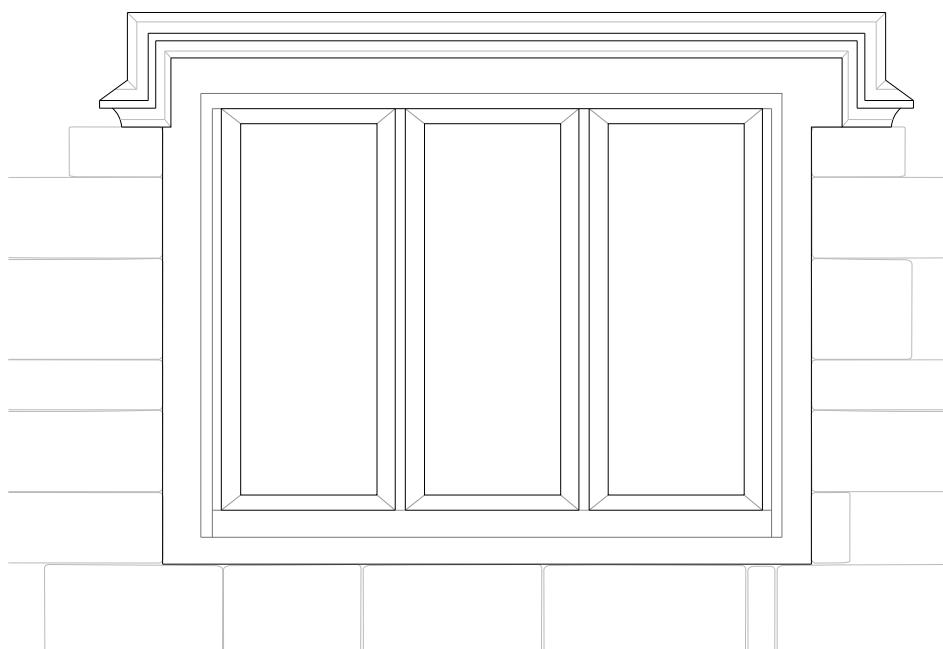


03 | EXISTING GARRET WINDOW (EAST)

Scale 1:20

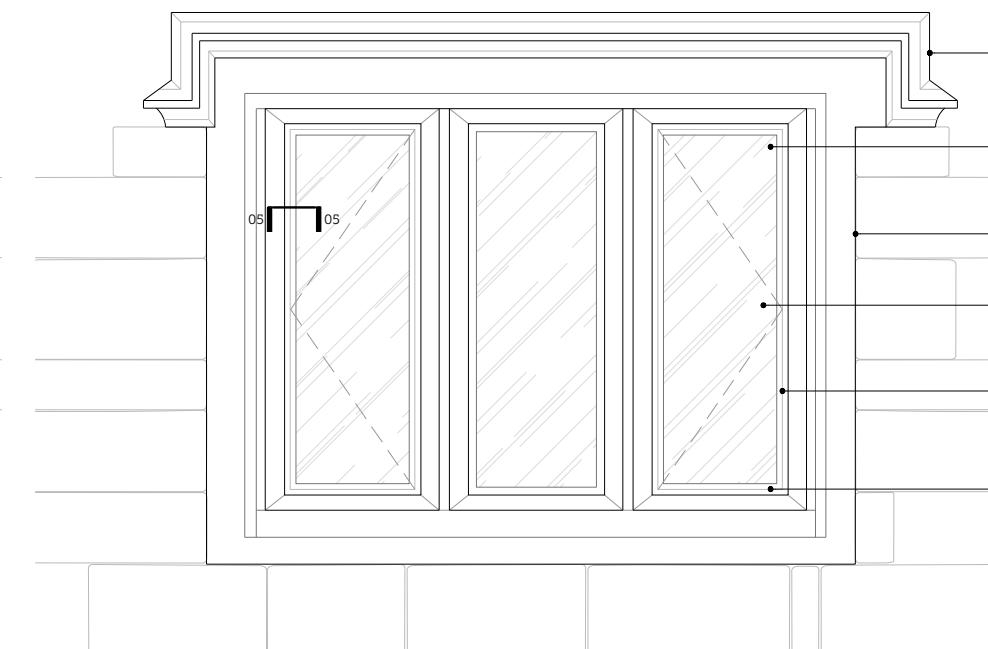

04 | PROPOSED GARRET WINDOW (EAST)

Scale 1:20

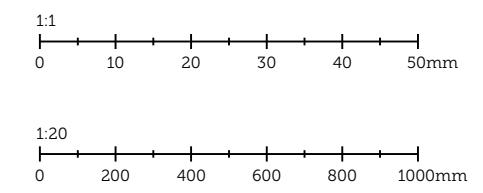

PLANNING

PROJECT TITLE:	MONK'S HOUSE		
DRAWING TITLE:	PROPOSED WINDOW REINSTATEMENT		
DRAWING NO.:	2548-W01	REVISION:	-
PAGE SIZE:	A3	SCALE:	1:20 1:1