




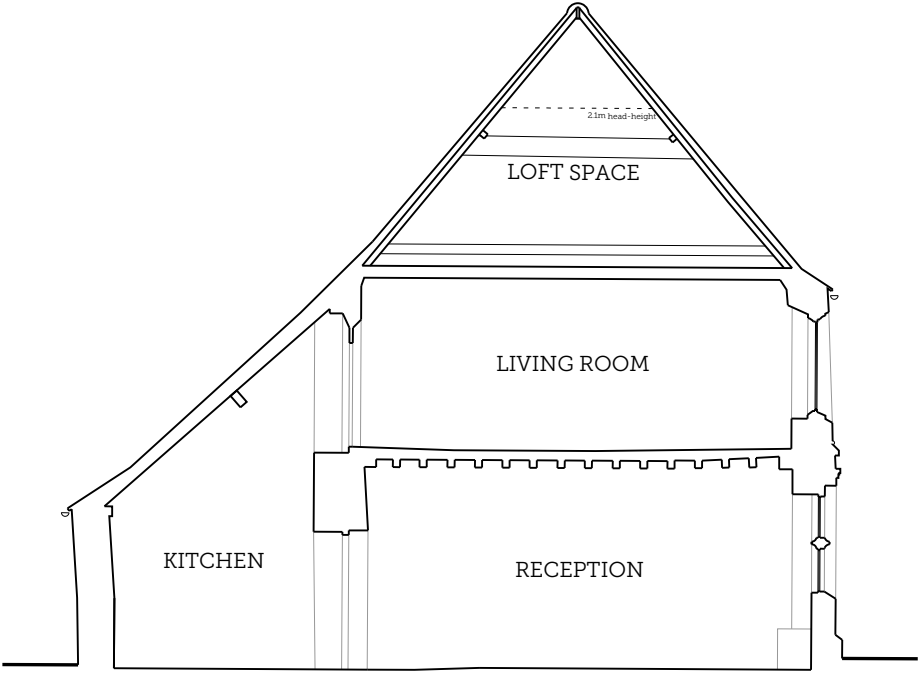

01 | EXISTING SECTION A-A
Scale 1:100

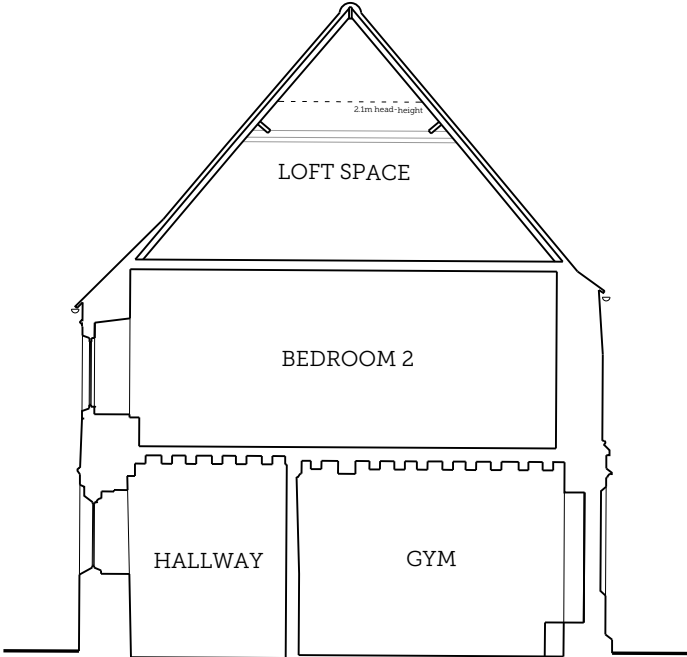

01 | EXISTING SECTION B-B
Scale 1:100

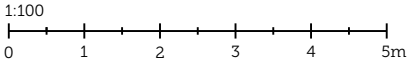

PLANNING				
PROJECT TITLE:		MONK'S HOUSE		
DRAWING TITLE:		EXISTING SECTIONS A-A & B-B		
DRAWING NO:	REVISION:	PAGE SIZE:	SCALE:	
2548-EX.04	-	A3	1:100	

**SCORER
HAWKINS
ARCHITECTS**

Lodge Farm Barns
Skendleby, Spilsby
Lincolnshire, PE23 4QF

01754 890089
projects@scorerhawkins.co.uk
www.scorerhawkins.co.uk