


02 | PROPOSED LOFT PLAN
Scale 1:100

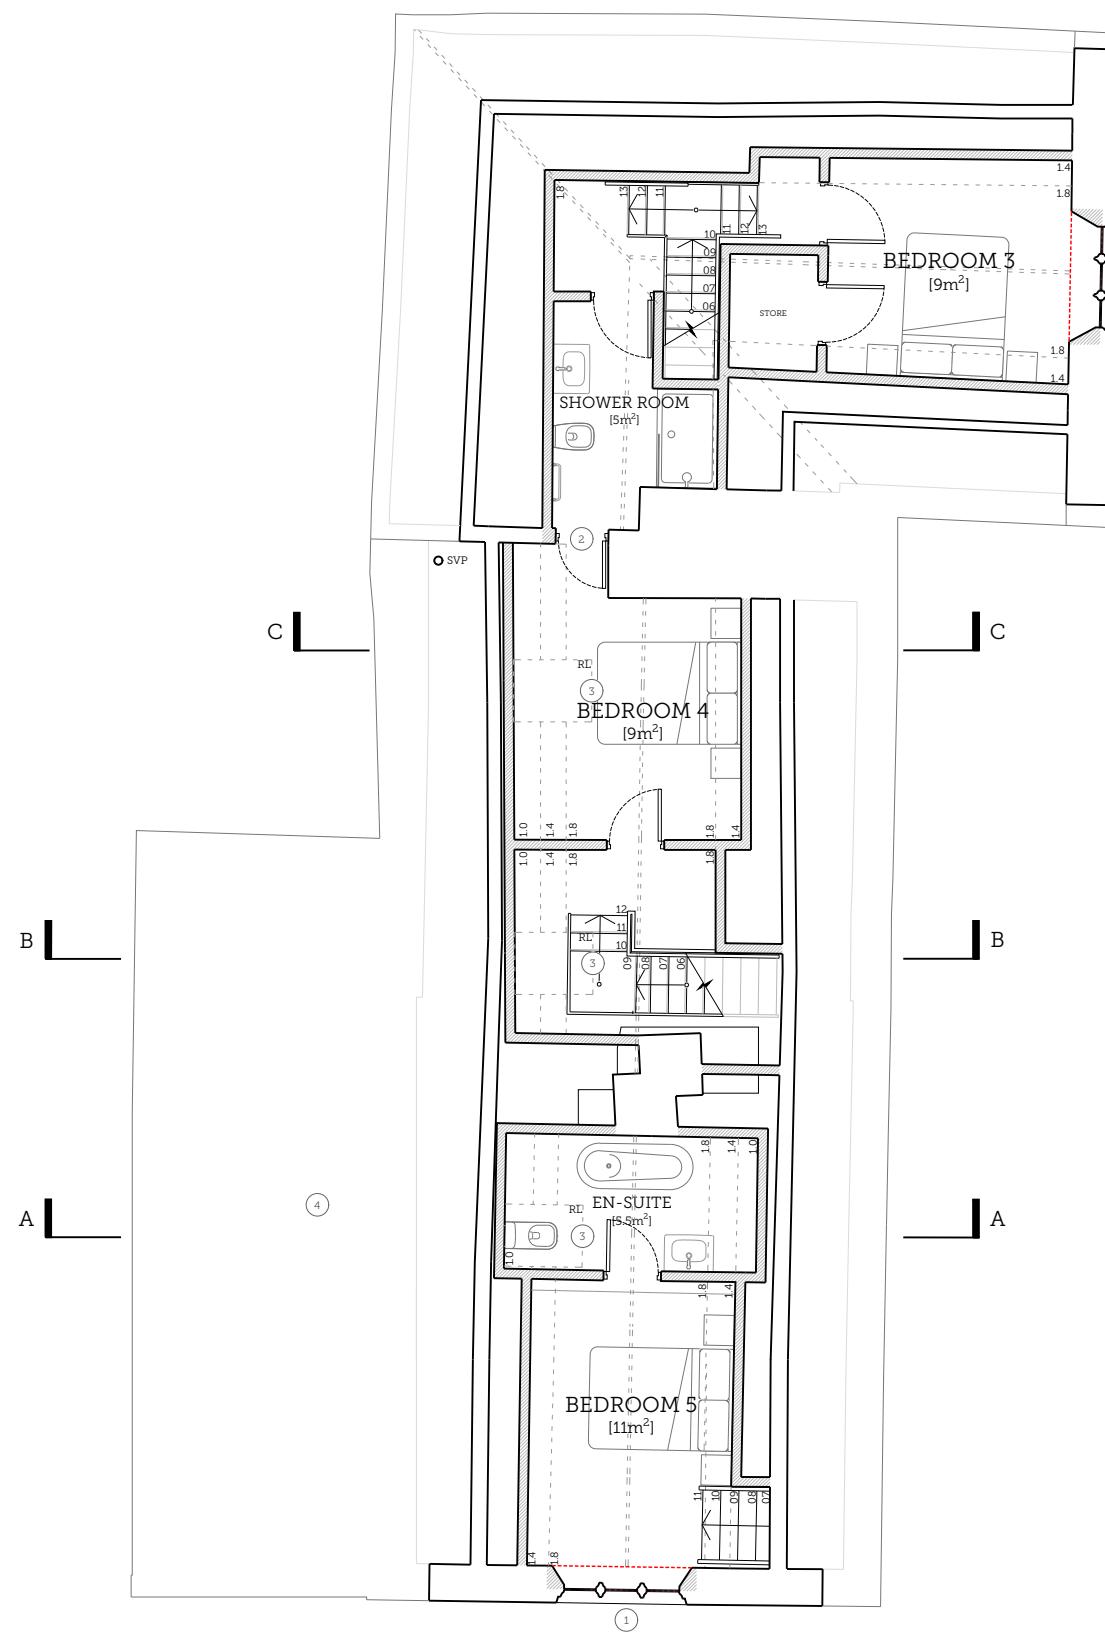


DRAWING NOTES

- ① Remove infill brickwork between stone mullions and re-instate window.
- ② New opening in existing wall.
- ③ Conservation roof light.
- ④ Existing clay pan tile removed and new handmade clay plain tile roof covering.

A 2025.05.13 LT Dormer removed, conservation rooflights added, plan altered to incorporate new layout.
REV ISSUE DATE DRAWN REVISION NOTES

PLANNING

PROJECT TITLE:	MONK'S HOUSE		
DRAWING TITLE:	LOFT PLANS		
DRAWING NO.:	REVISION:	PAGE SIZE:	SCALE:
2548-PP03	A	A3	1:100

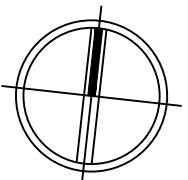

1:100
0 1 2 3 4 5m