


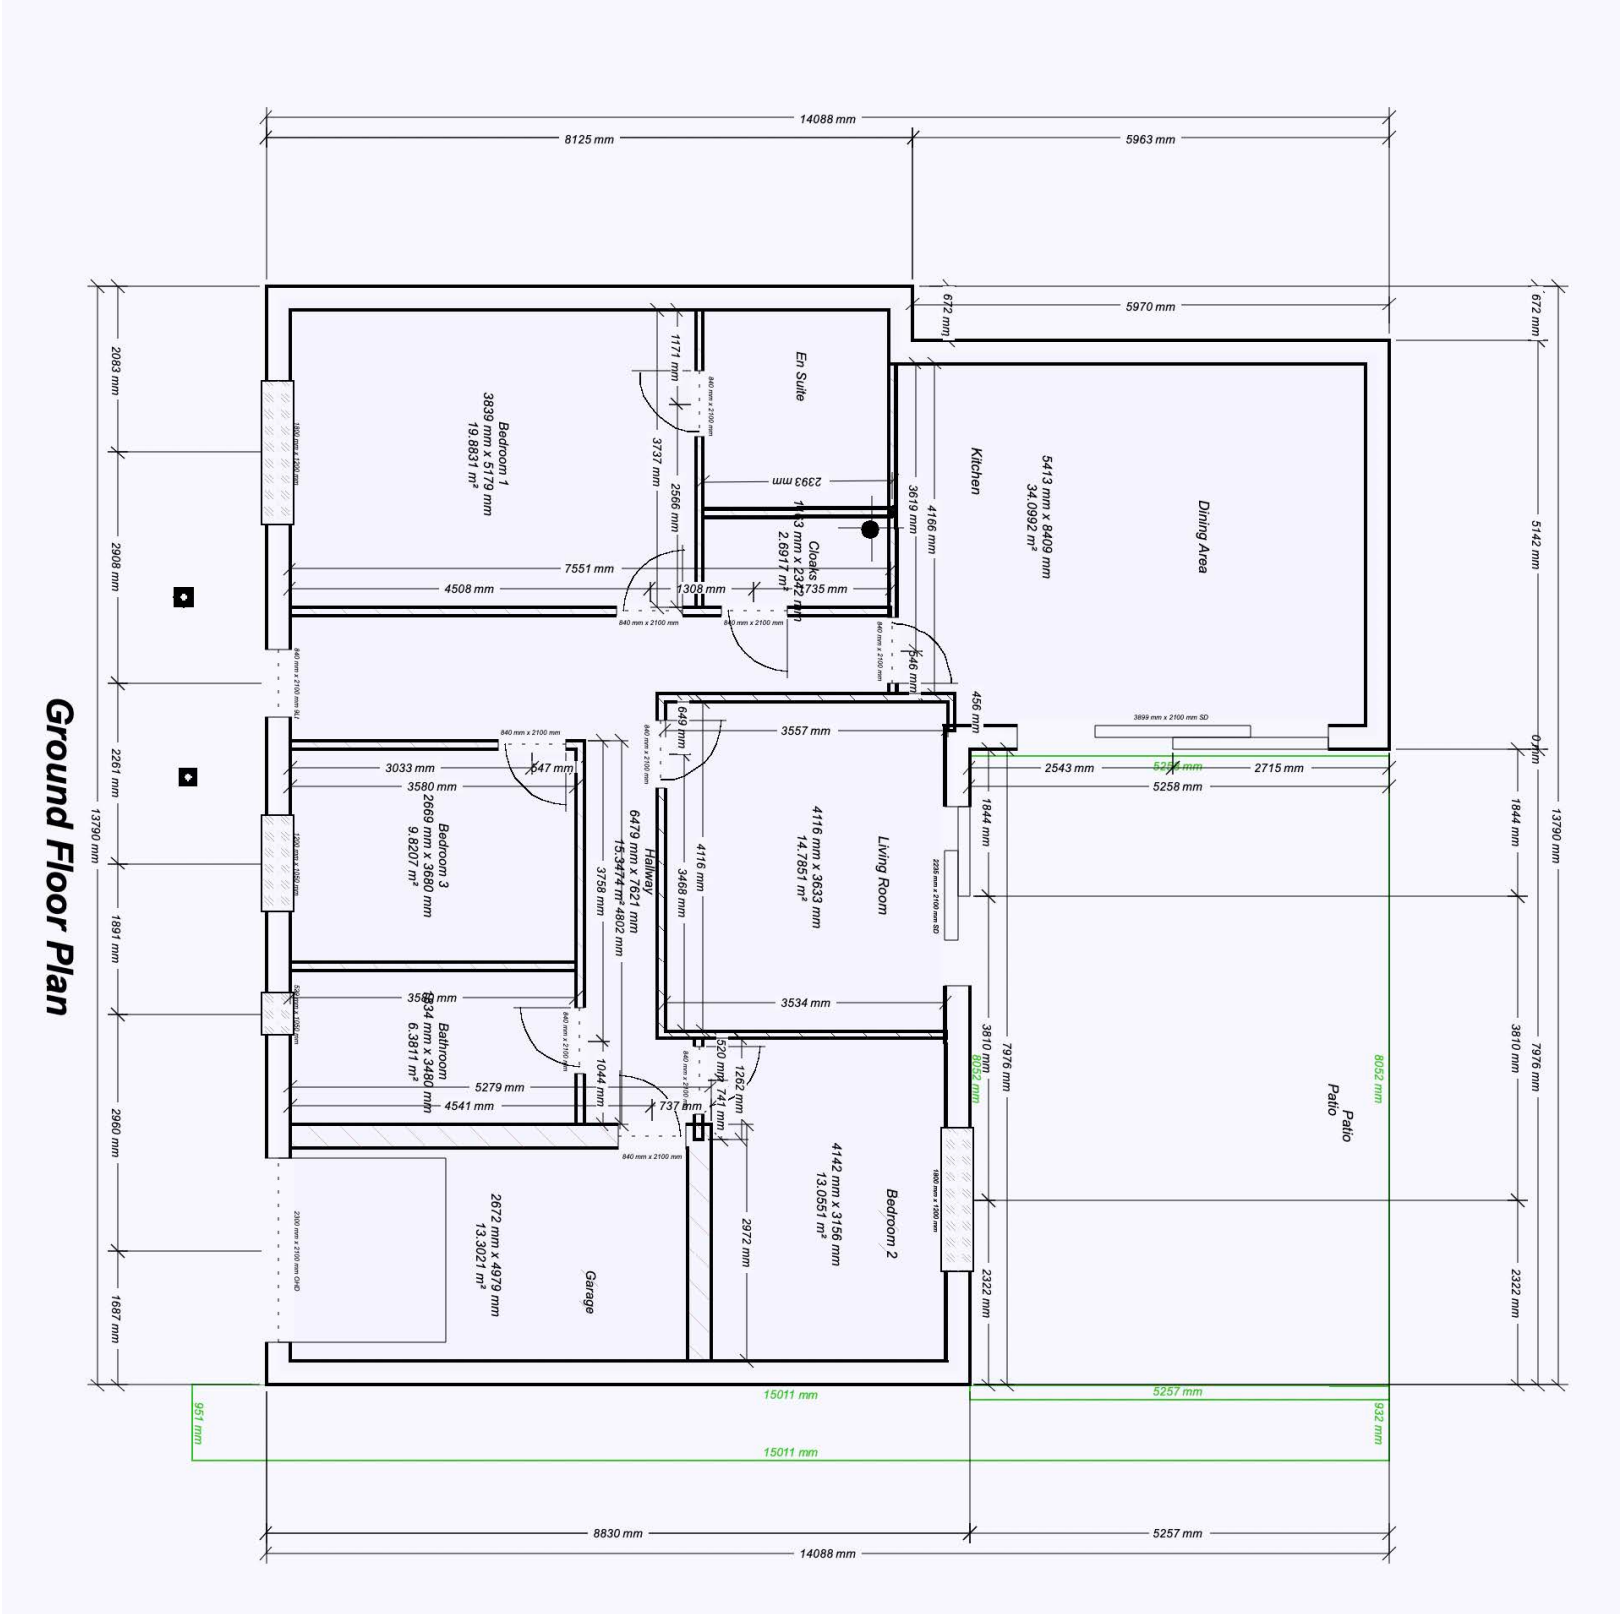

**Proposed Dwelling
Burr Lane
Spalding
For R Campanaro**

Scale 1:50 @ A3

Drawing No. 2459.2



HA architectural Services

A Merton Cottage, 94 High Street,
Ketton, Stamford, PE9 3TE
T 07711422352
E simon@h-a-architectural.co.uk