




Front Elevation (Double & Twin)

Right Side Elevation

Rear Elevation

Left Side Elevation

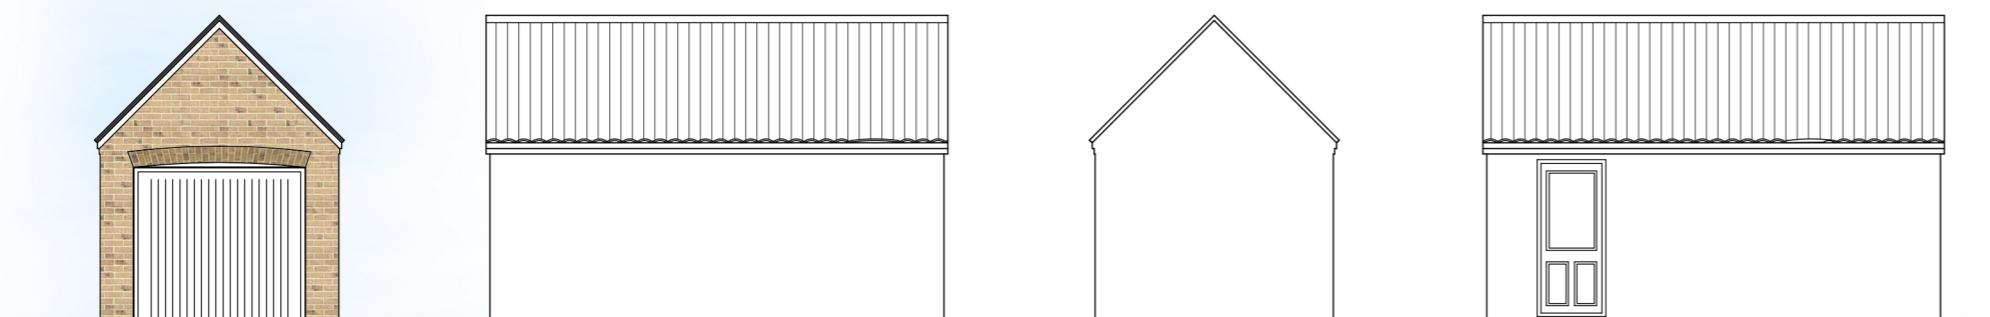


Front Elevation (Single)

Right Side Elevation

Rear Elevation



Left Side Elevation

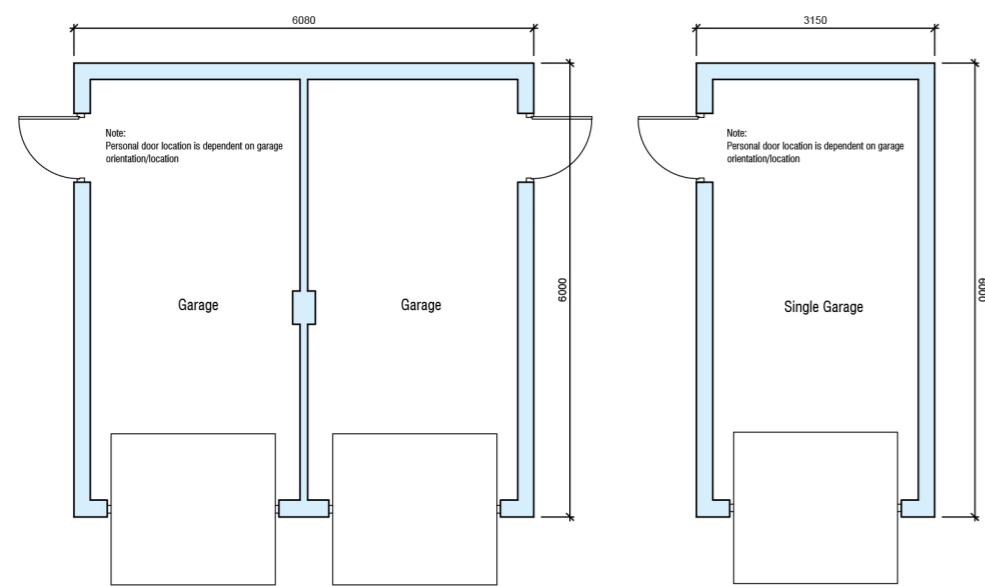

Twin Garage Plan

Single Garage Plan

Single Garage Plan  
(accessible garage)

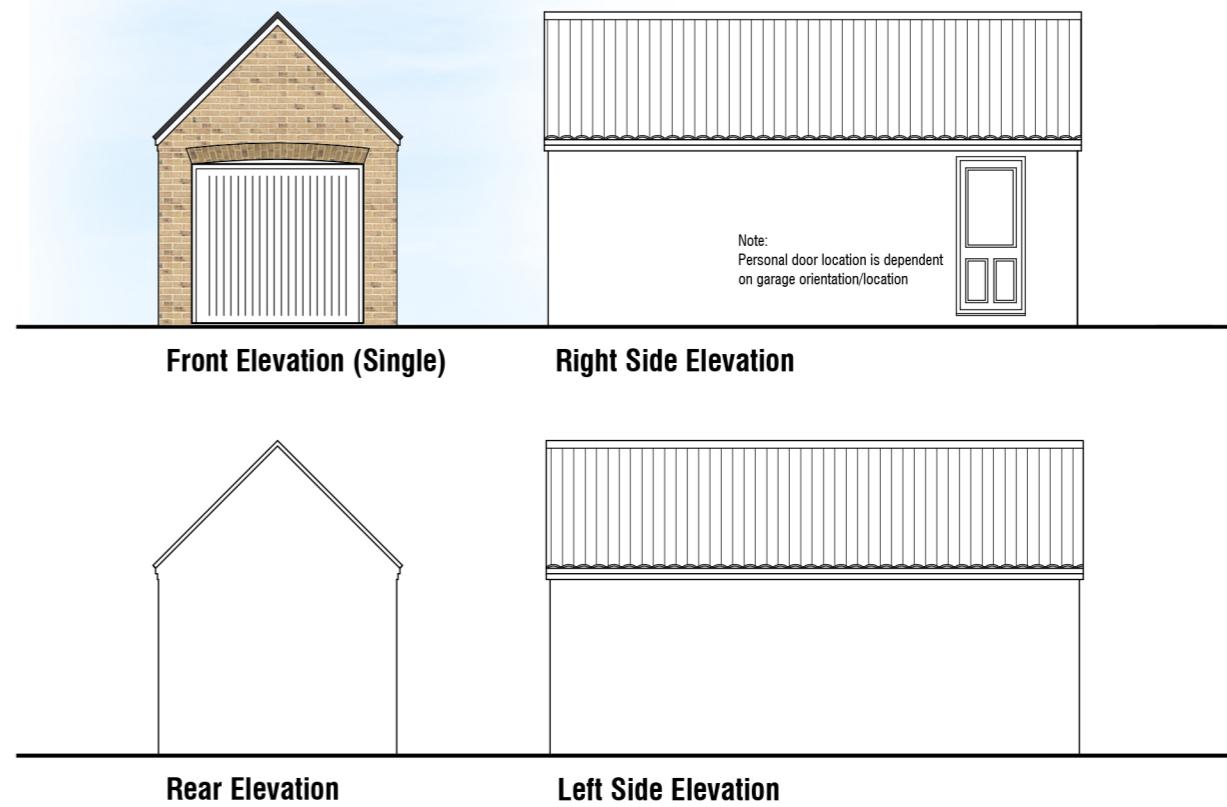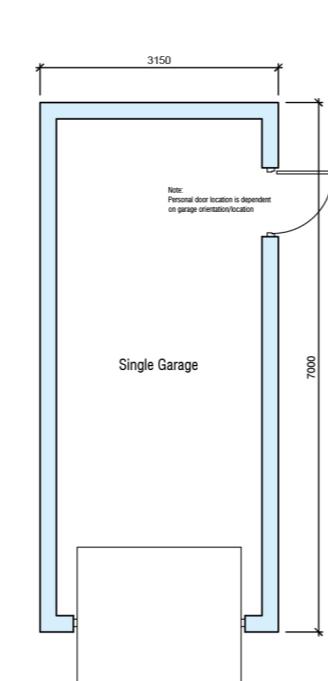

Front Elevation (Single)

Right Side Elevation

Rear Elevation

Left Side Elevation

# Garage Drawings

## Floor Plans & Elevations

Garages - 01 A - Plans & Elevations 1:100 @A3 Dec 2023 MD

Rev A - Accessible garage design added 21.12.23 MD



**SEAGATE**  
HOMES