




1 : 1250

Site Location Plans

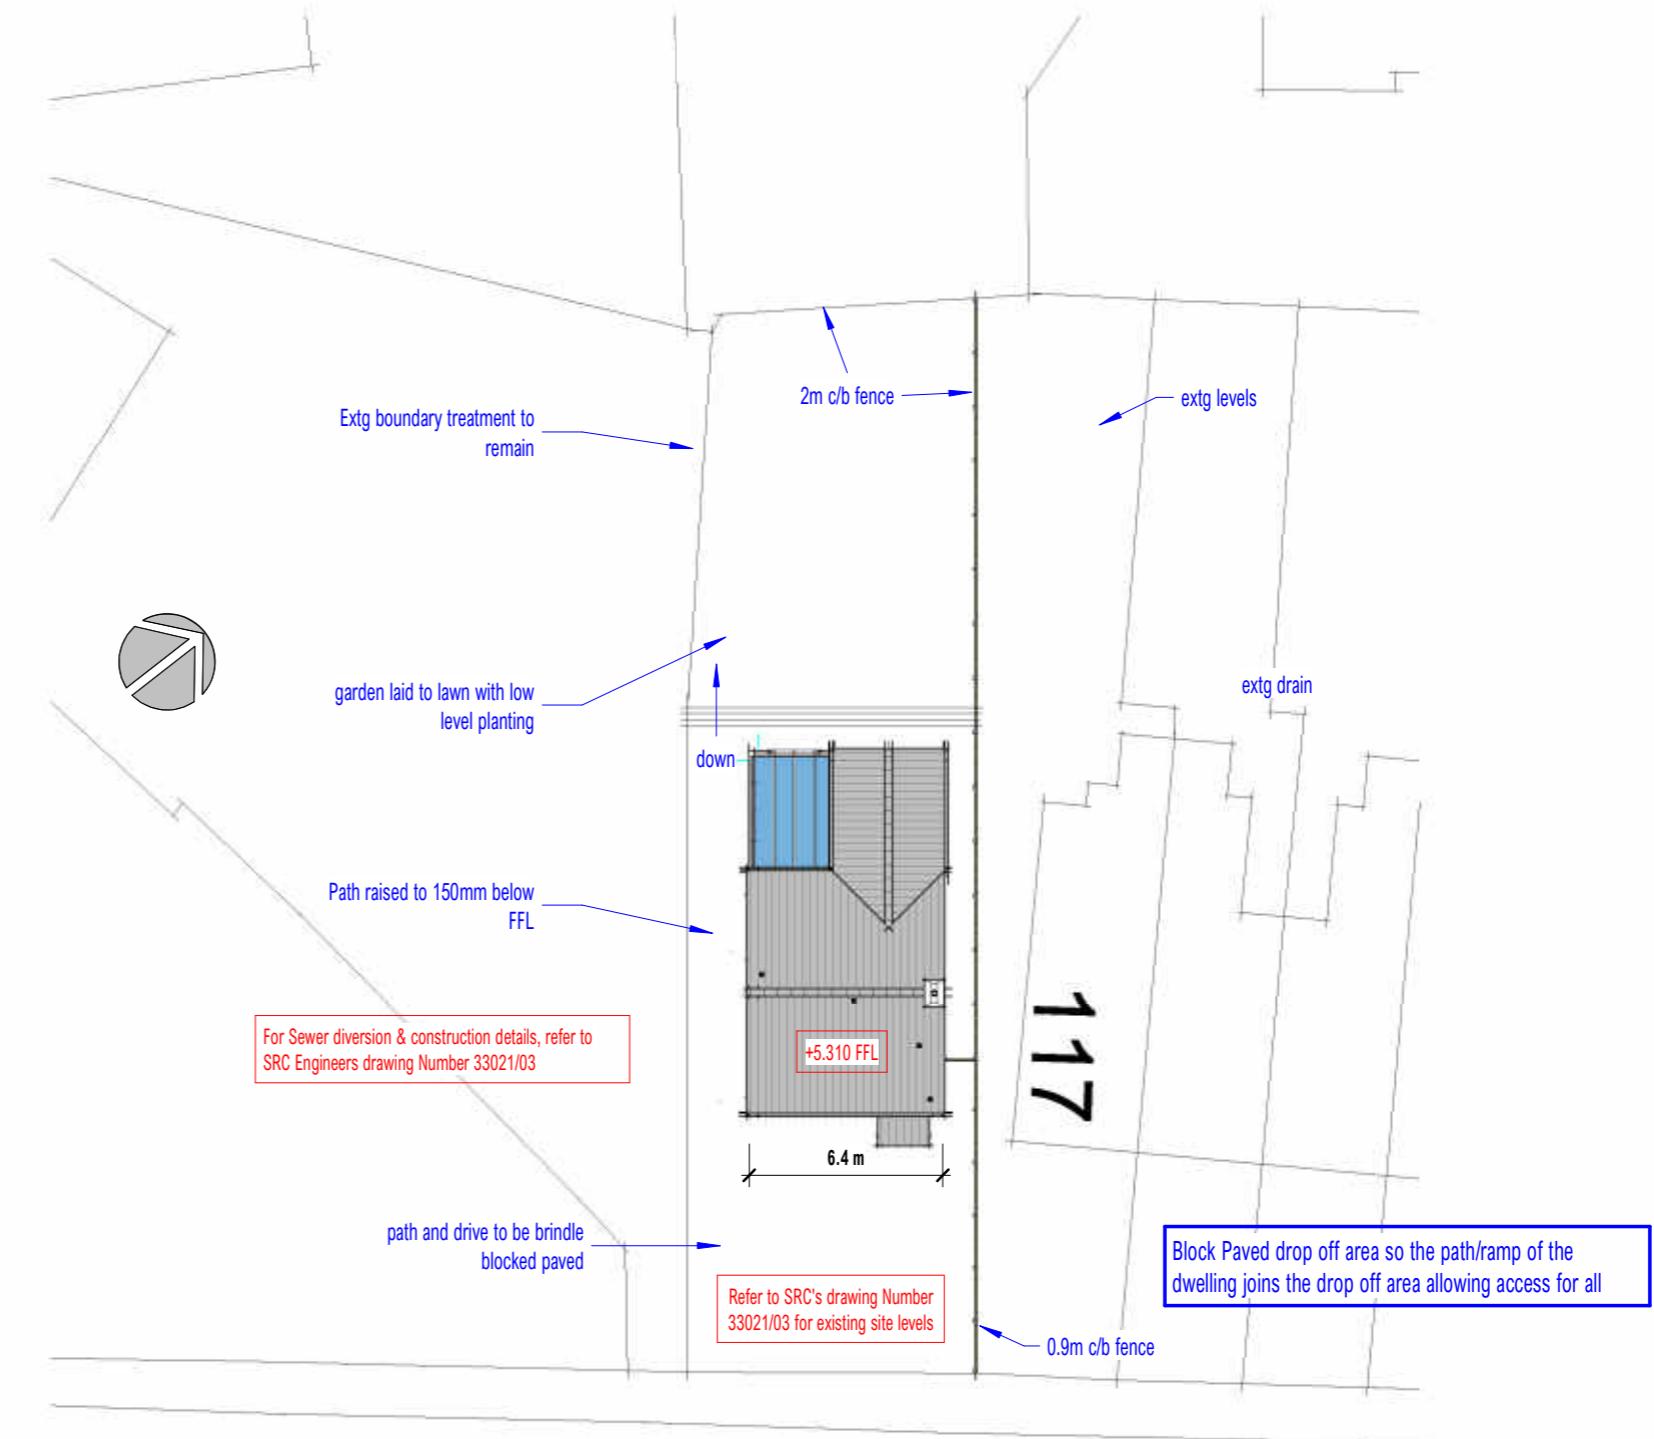

Site Block Plan

1 : 250

5.2m

Drg No

2556 / 01 rev H