


NORTH

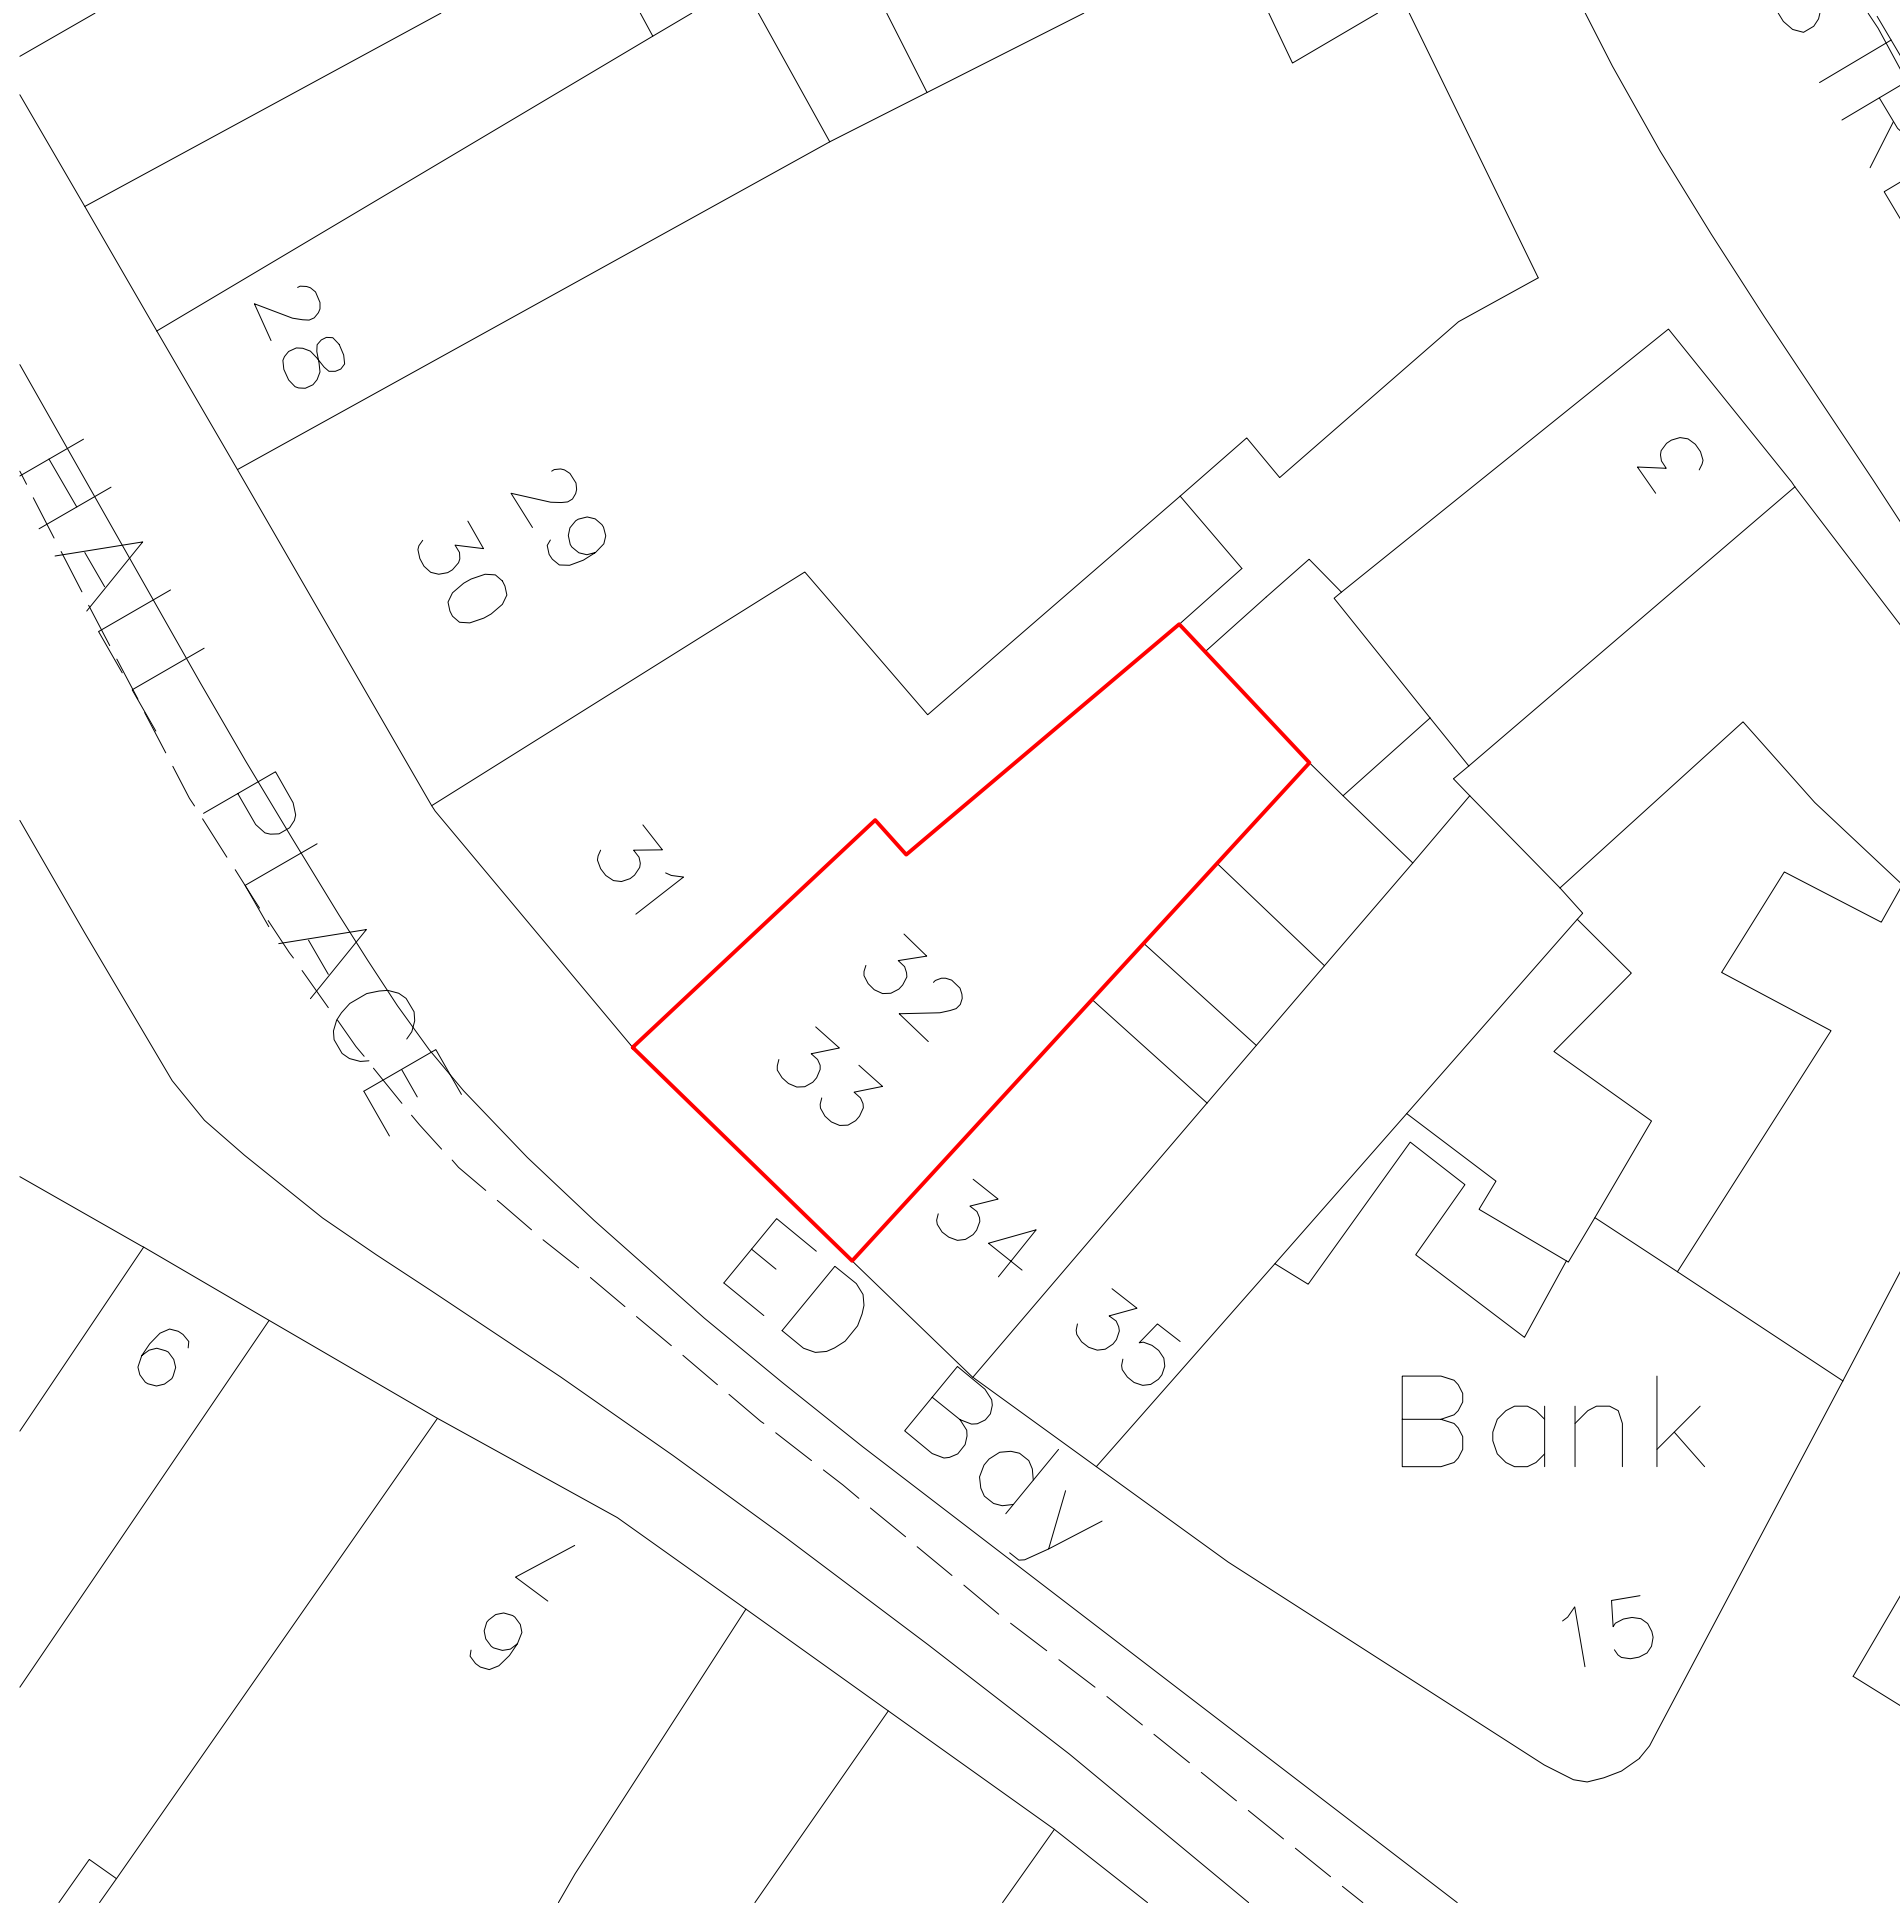

32-33 HALL PLACE
SPALDING
PE11 1SG

BLOCK PLAN
(1:500 @ A3)

