


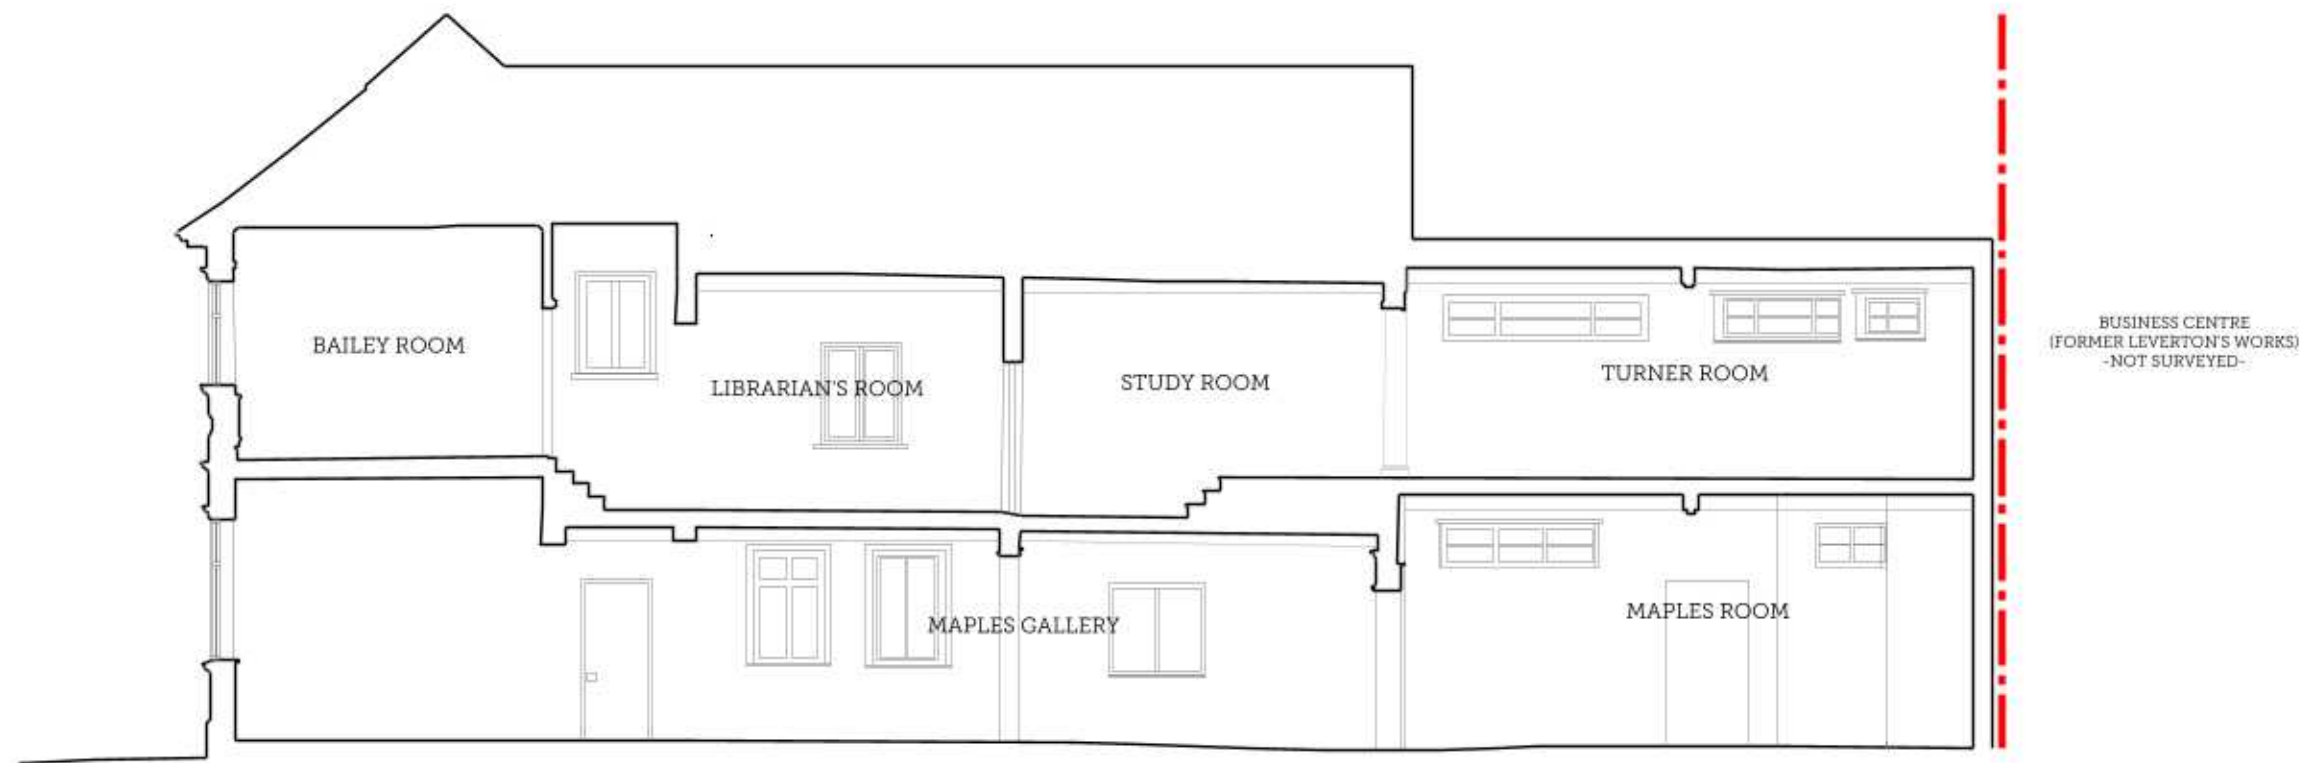

01 | EXISTING SECTION BB

Scale 1:100 @ A3



PROJECT TITLE			
SPALDING GENTLEMEN'S SOCIETY			
DRAWING TITLE			
EXISTING SECTION BB			
DRAWING NO.	REVISION	ISSUE DATE	SCALE
2388-EX05	A	29/09/2022	1:100

**SCORER
HAWKINS
ARCHITECTS**

Lodge Farm Barns
Shardeloh, Spalding
Lincolnshire PE21 4QF

0154 890089
projects@scorerhawkins.co.uk
www.scorerhawkins.co.uk