


Baseline BNG plan

Plan ID	Red line	Area (m2)
		1264
1	Building	280
2	Driveway & parking	357
3	Access point	18
4	Vegetated garden	609
		1264
5	Hedge	4 metres

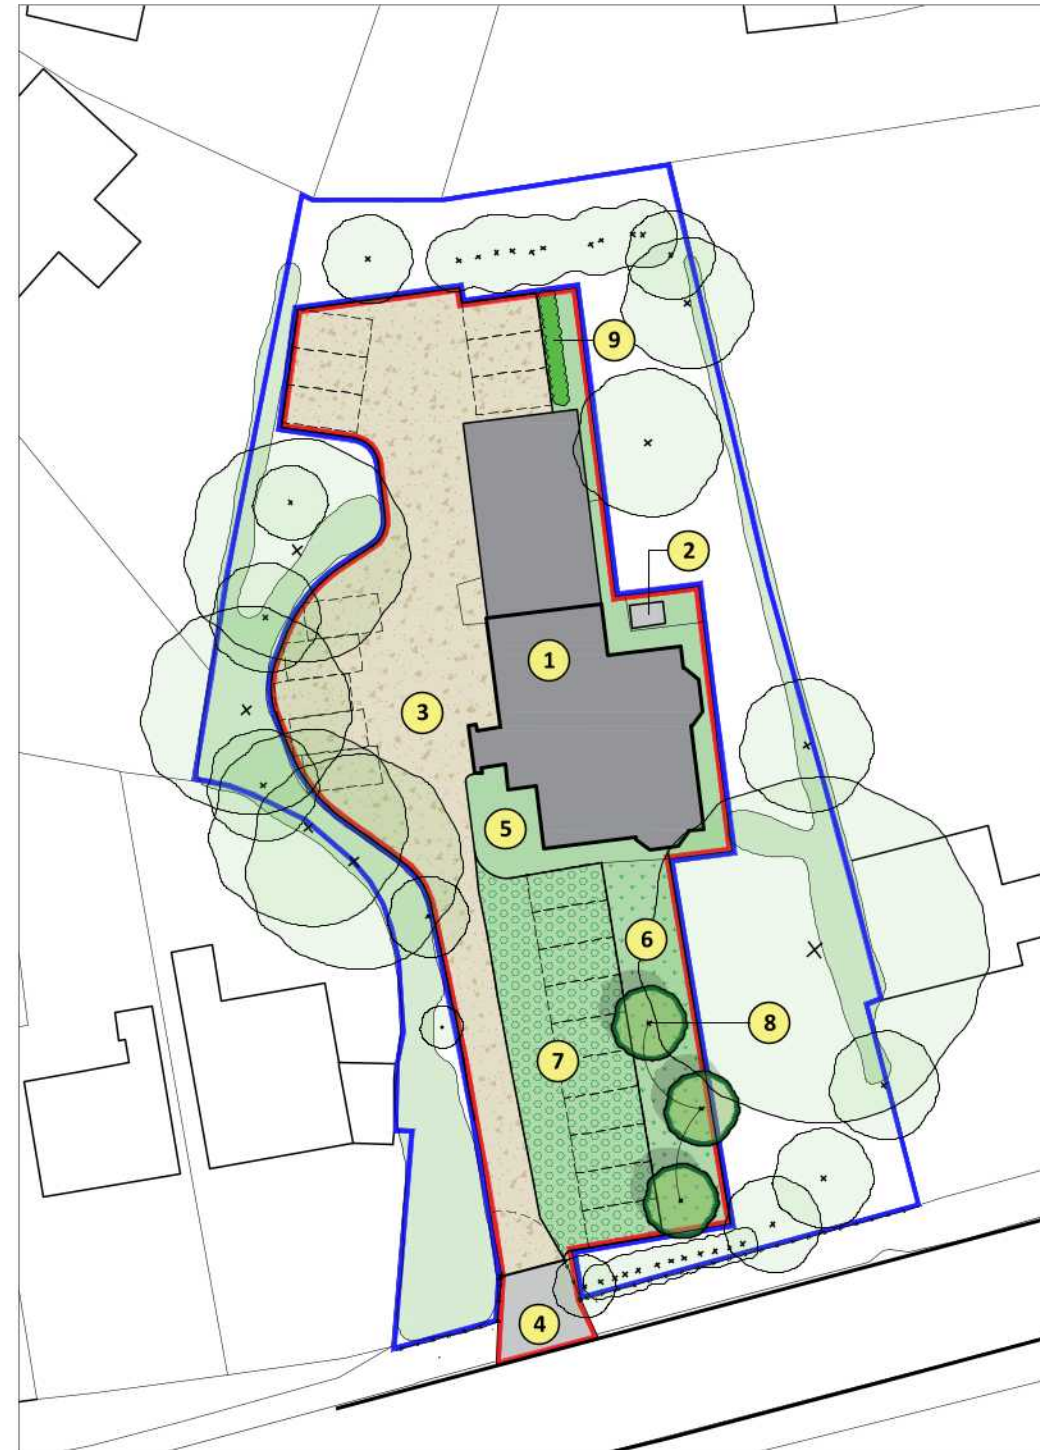

Post development BNG plan

Plan ID	Red line	Area (m2)
		1264
1	Building	280
2	Services enclosure	3
3	Driveway & parking	518
4	Access point	31
5	Vegetated garden	118
6	Flowering lawn mix	112
7	Geoweb grass parking	202
		1264
8	Individual tree	3 no.
9	Hedgerow	8 metres

Notes

Copyright


© Robert Doughty Consultancy Limited.
All rights described in the Copyright, Designs and Patents Act 1988 have been asserted.

Dimensions

All dimensions shown are for the purposes of obtaining the relevant planning permission only.

CDM 2015

This drawing is for illustrative purposes and/or obtaining the relevant planning permission only. It should not be used for construction and accordingly, risk identification under the Construction (Design & Management) Regulations 2015 has not been undertaken.

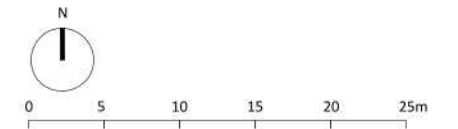

Rev	By	Description	Date
A	WW	Parking surface revised	04.11.25

Current revision checked by: -

rdc
Robert Doughty
Consultancy

32 High Street, Helpingham
Sleaford, Lincolnshire, NG34 0RA

Tel: 01529 421646
Email: admin@rdc-landplan.co.uk
Web: www.rdc-landplan.co.uk

Client

Robert Doughty Consultancy

Project

Change of Use
65 Holbeach Road, Spalding

Drawing

BNG plan

Scale @ A3

1: 500

Date

18/09/25

Drawn By

WW

Checked By

-

Job Number

1681-1

Status

FP

Purpose of Issue

Planning

Drawing No.

1681-1_FP_SP03

Rev

A