
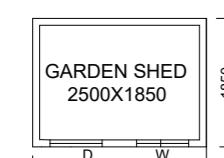
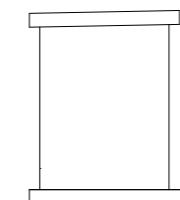
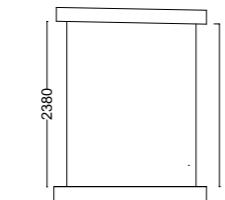
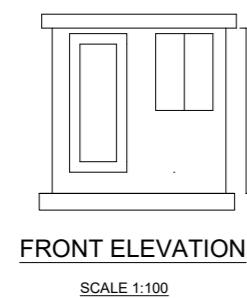
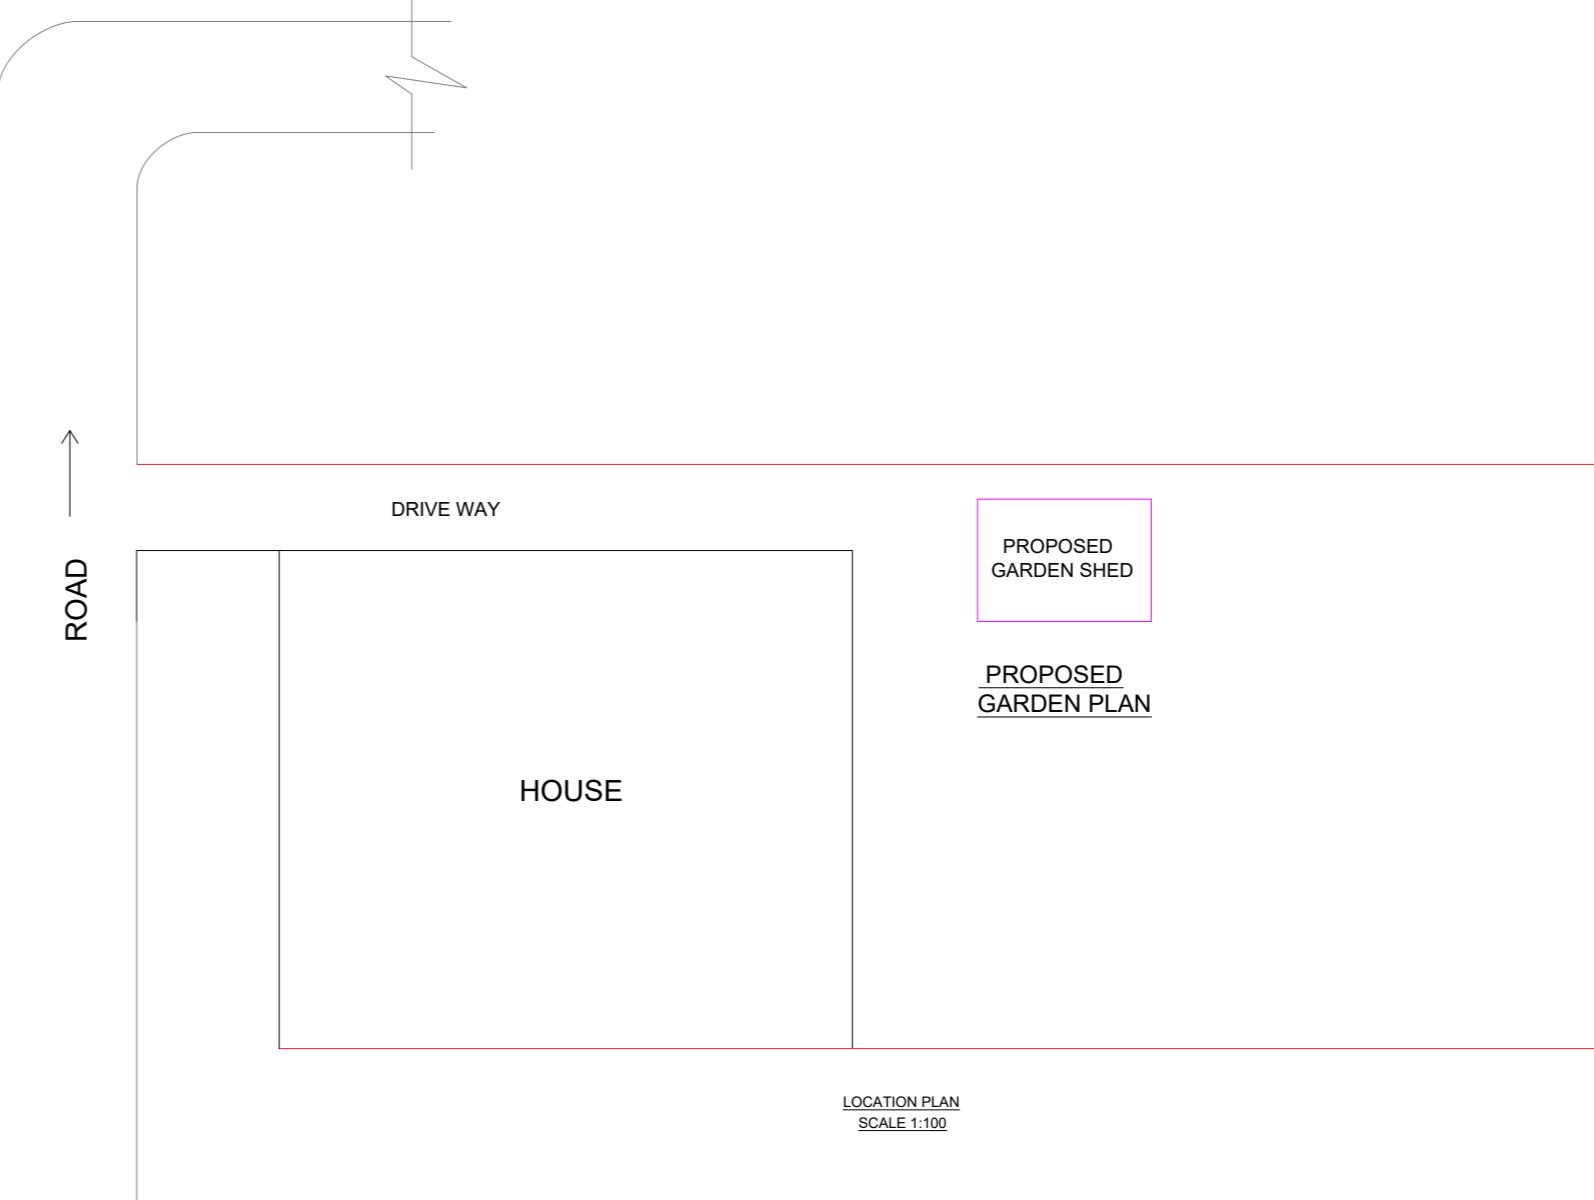
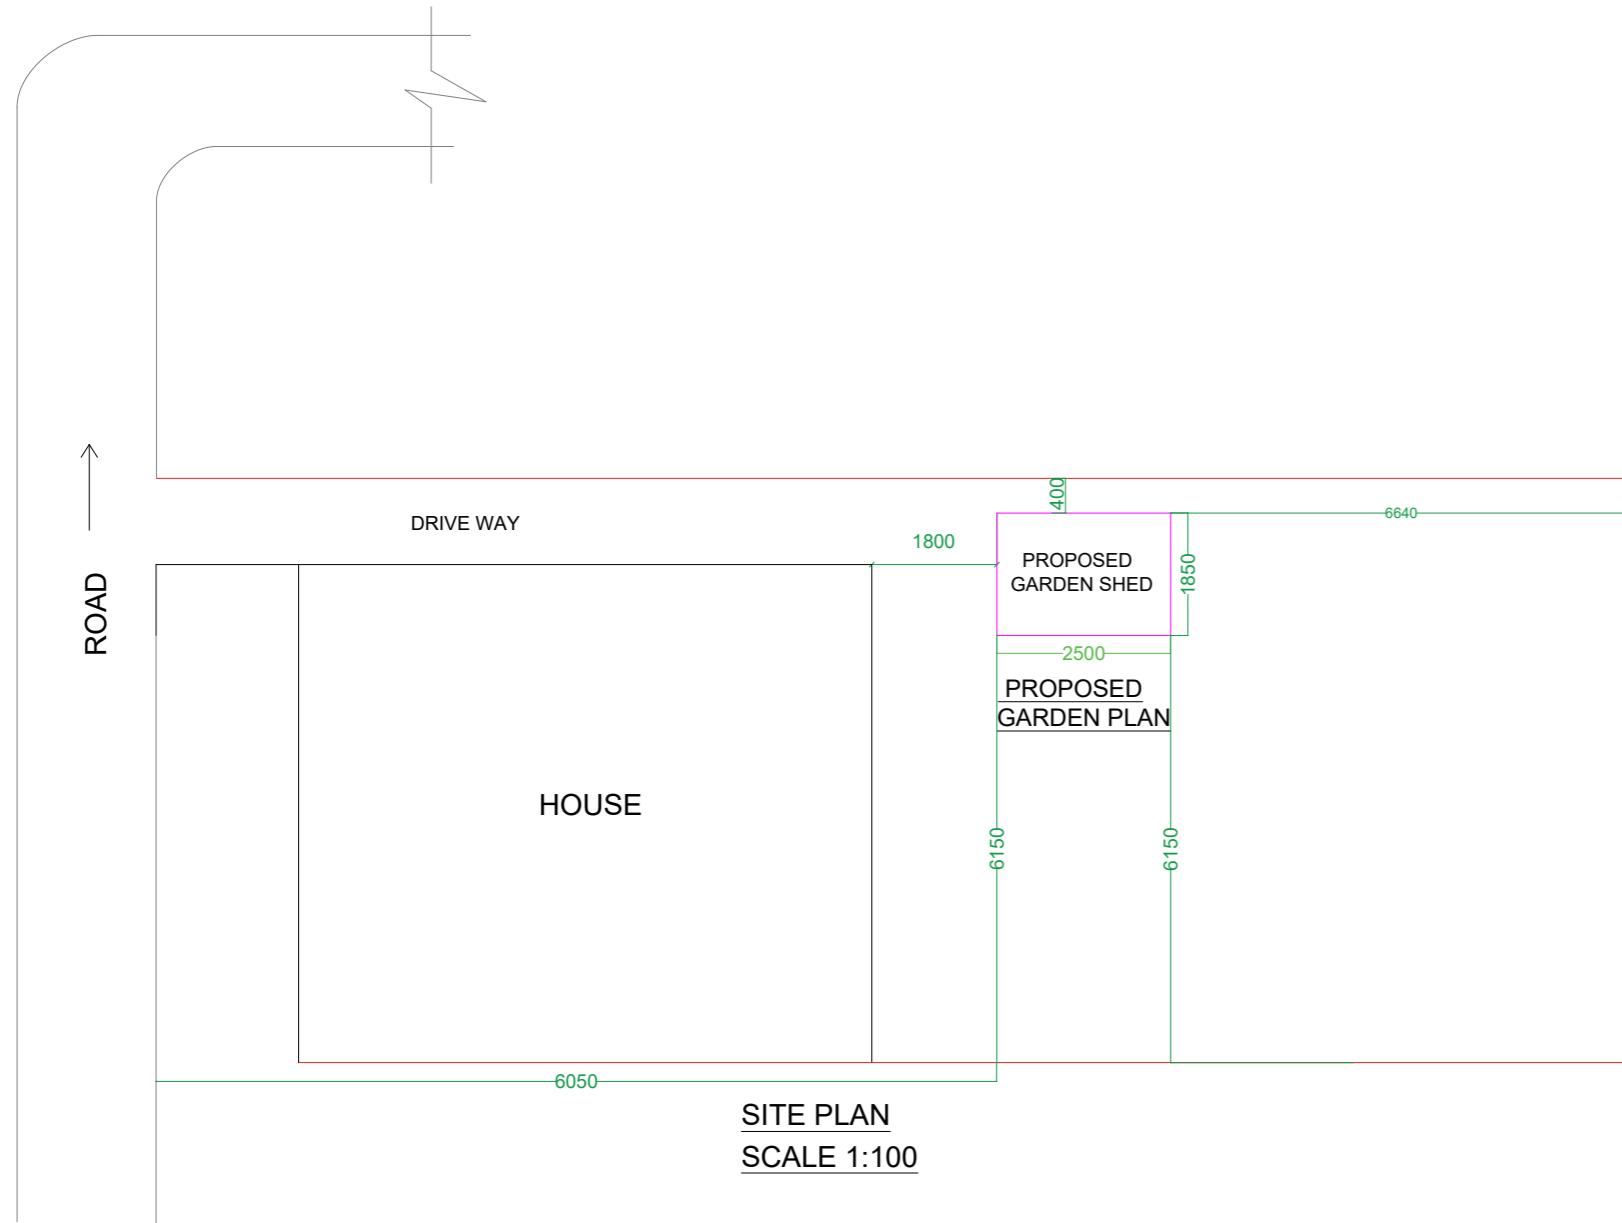


# UPDATED BLOCK PLAN- SHED ON RIGHT SIDE 14 MOORHEN WAY , SPALDING

(APPLICATION H16-0919-25)

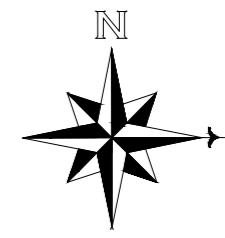

D  
2500  
W

2500  
1850  
2380  
1860  
2370

1800  
1800  
2380

ALL DIMENSIONS ARE IN MM

APPLICANT	JOINERY DETAILS
MR.SIBY JOSEPH 14, MOOREN WAY SPALDING PE 11 7AD	DOOR - D