




PROPOSED ELEVATIONS

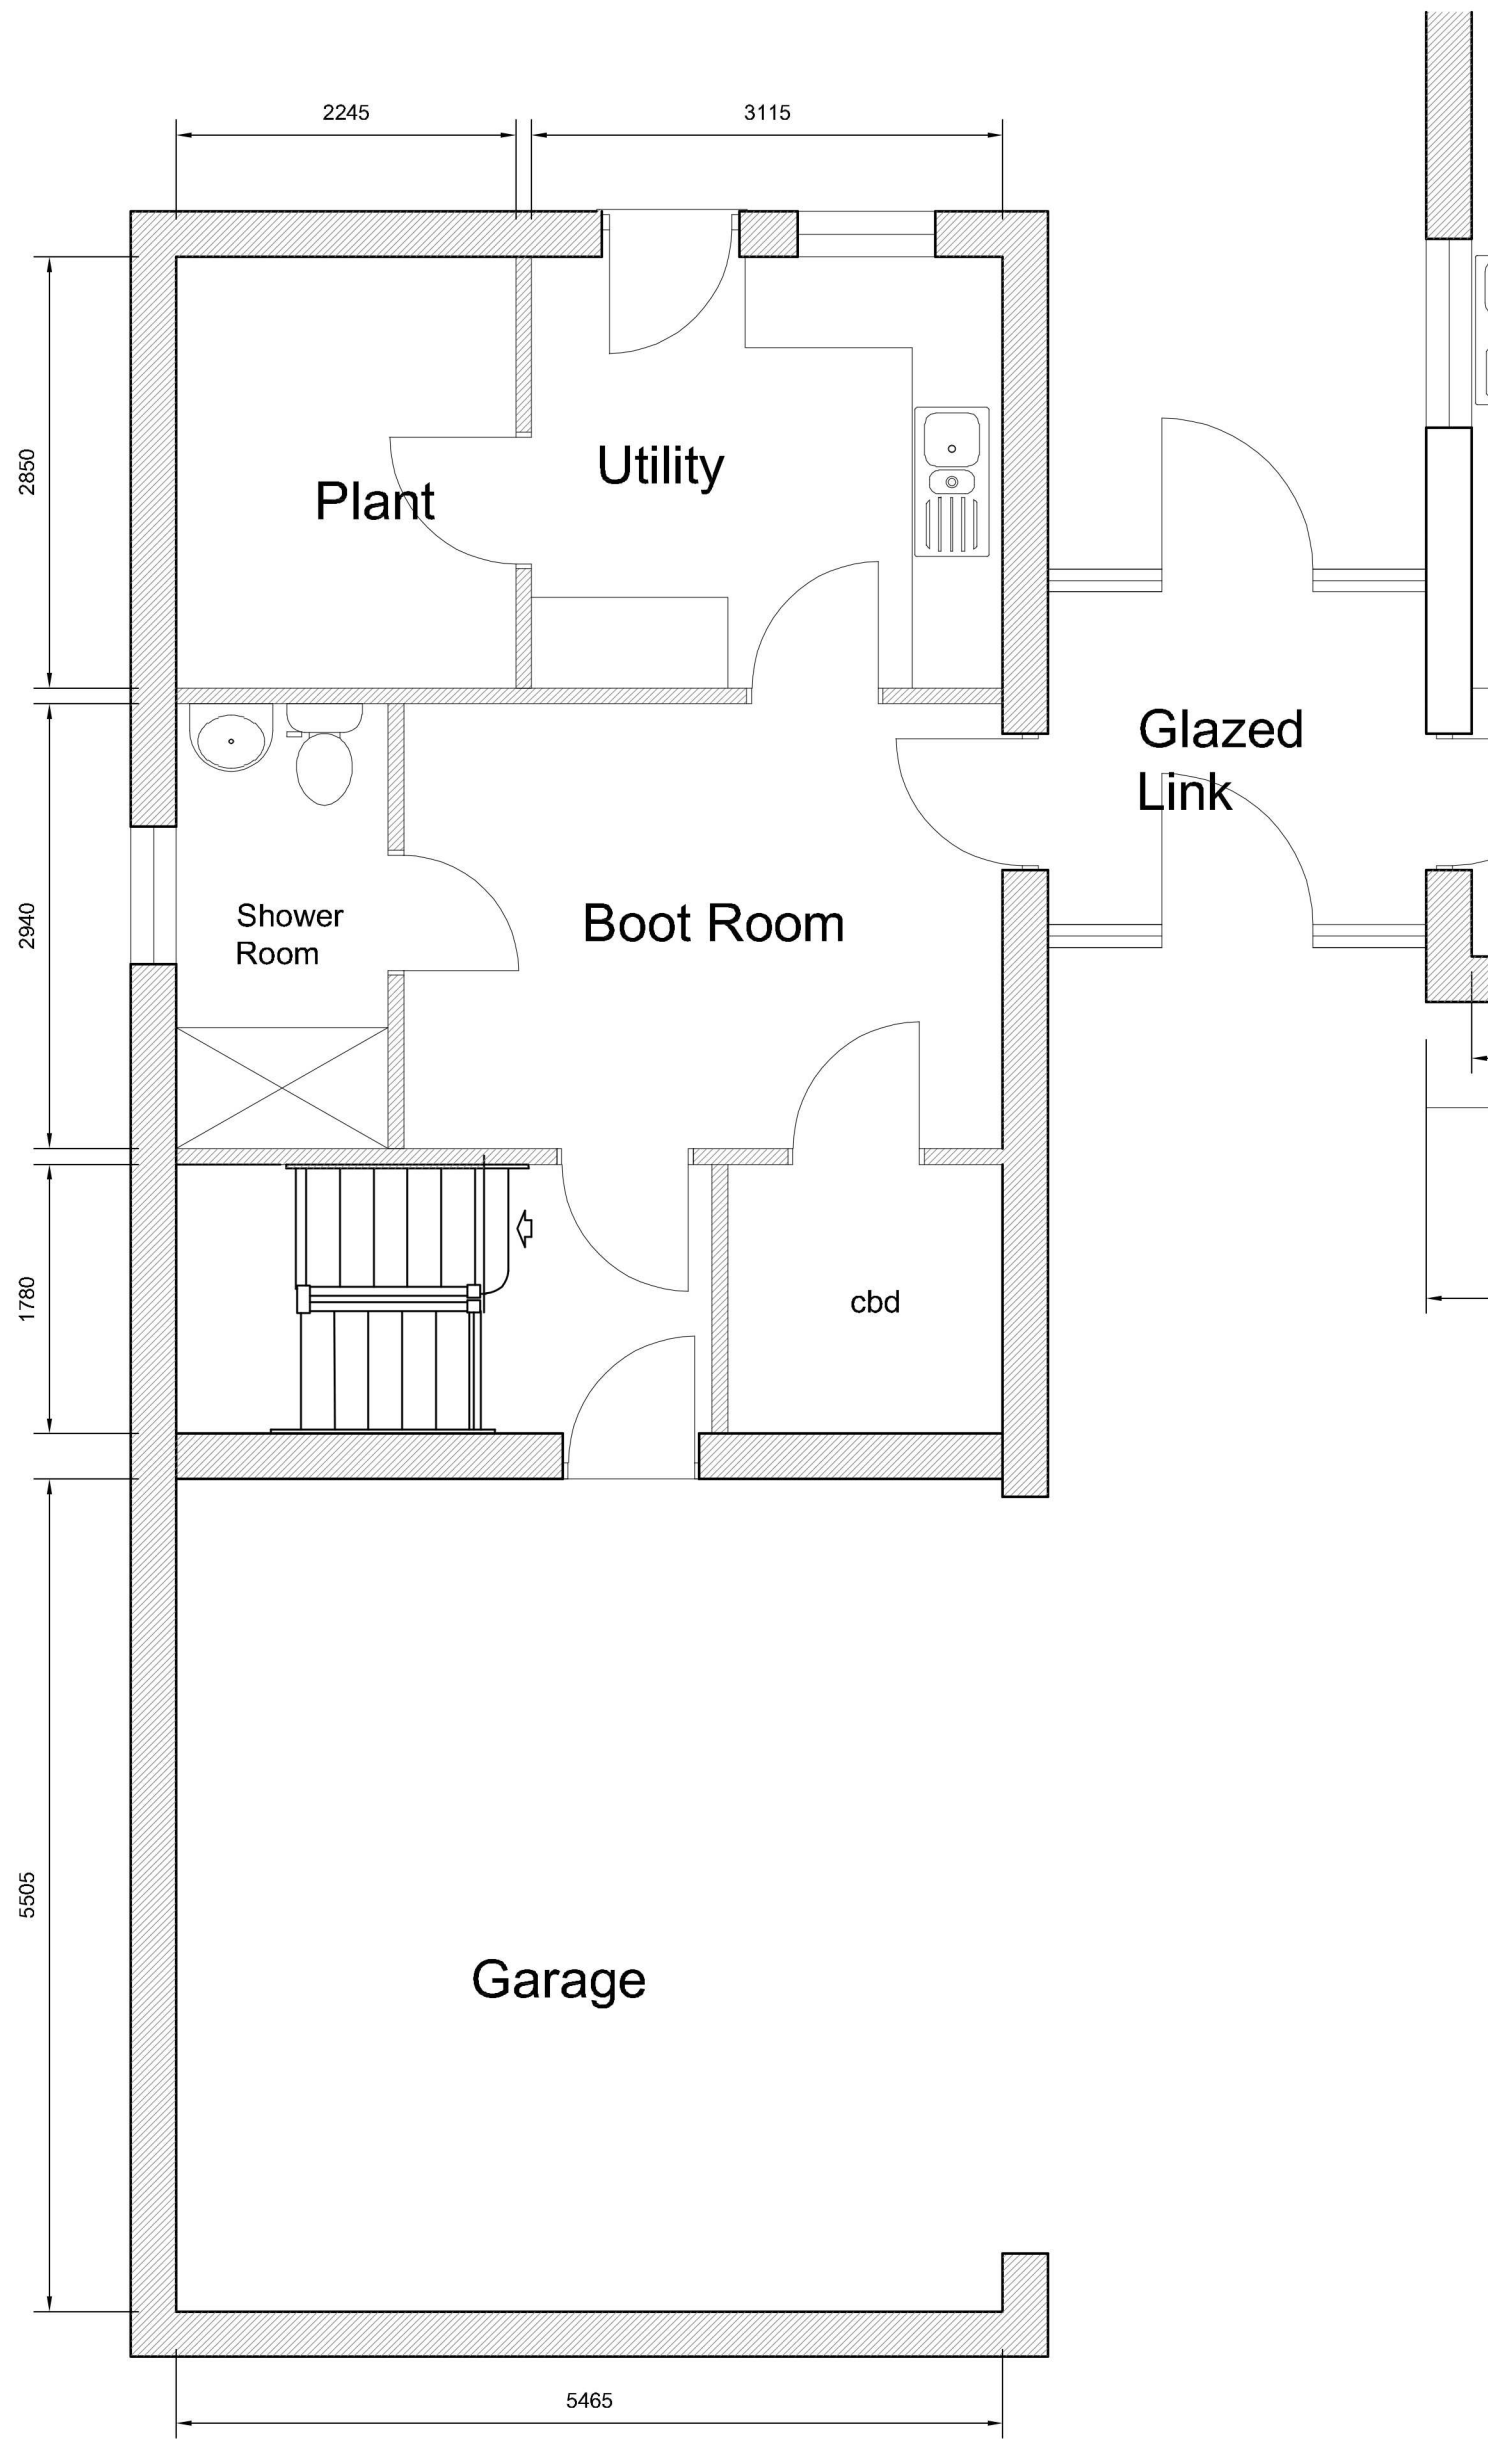

PROPOSED GARAGE FLOOR PLANS

