


Scale Bar For 1:100

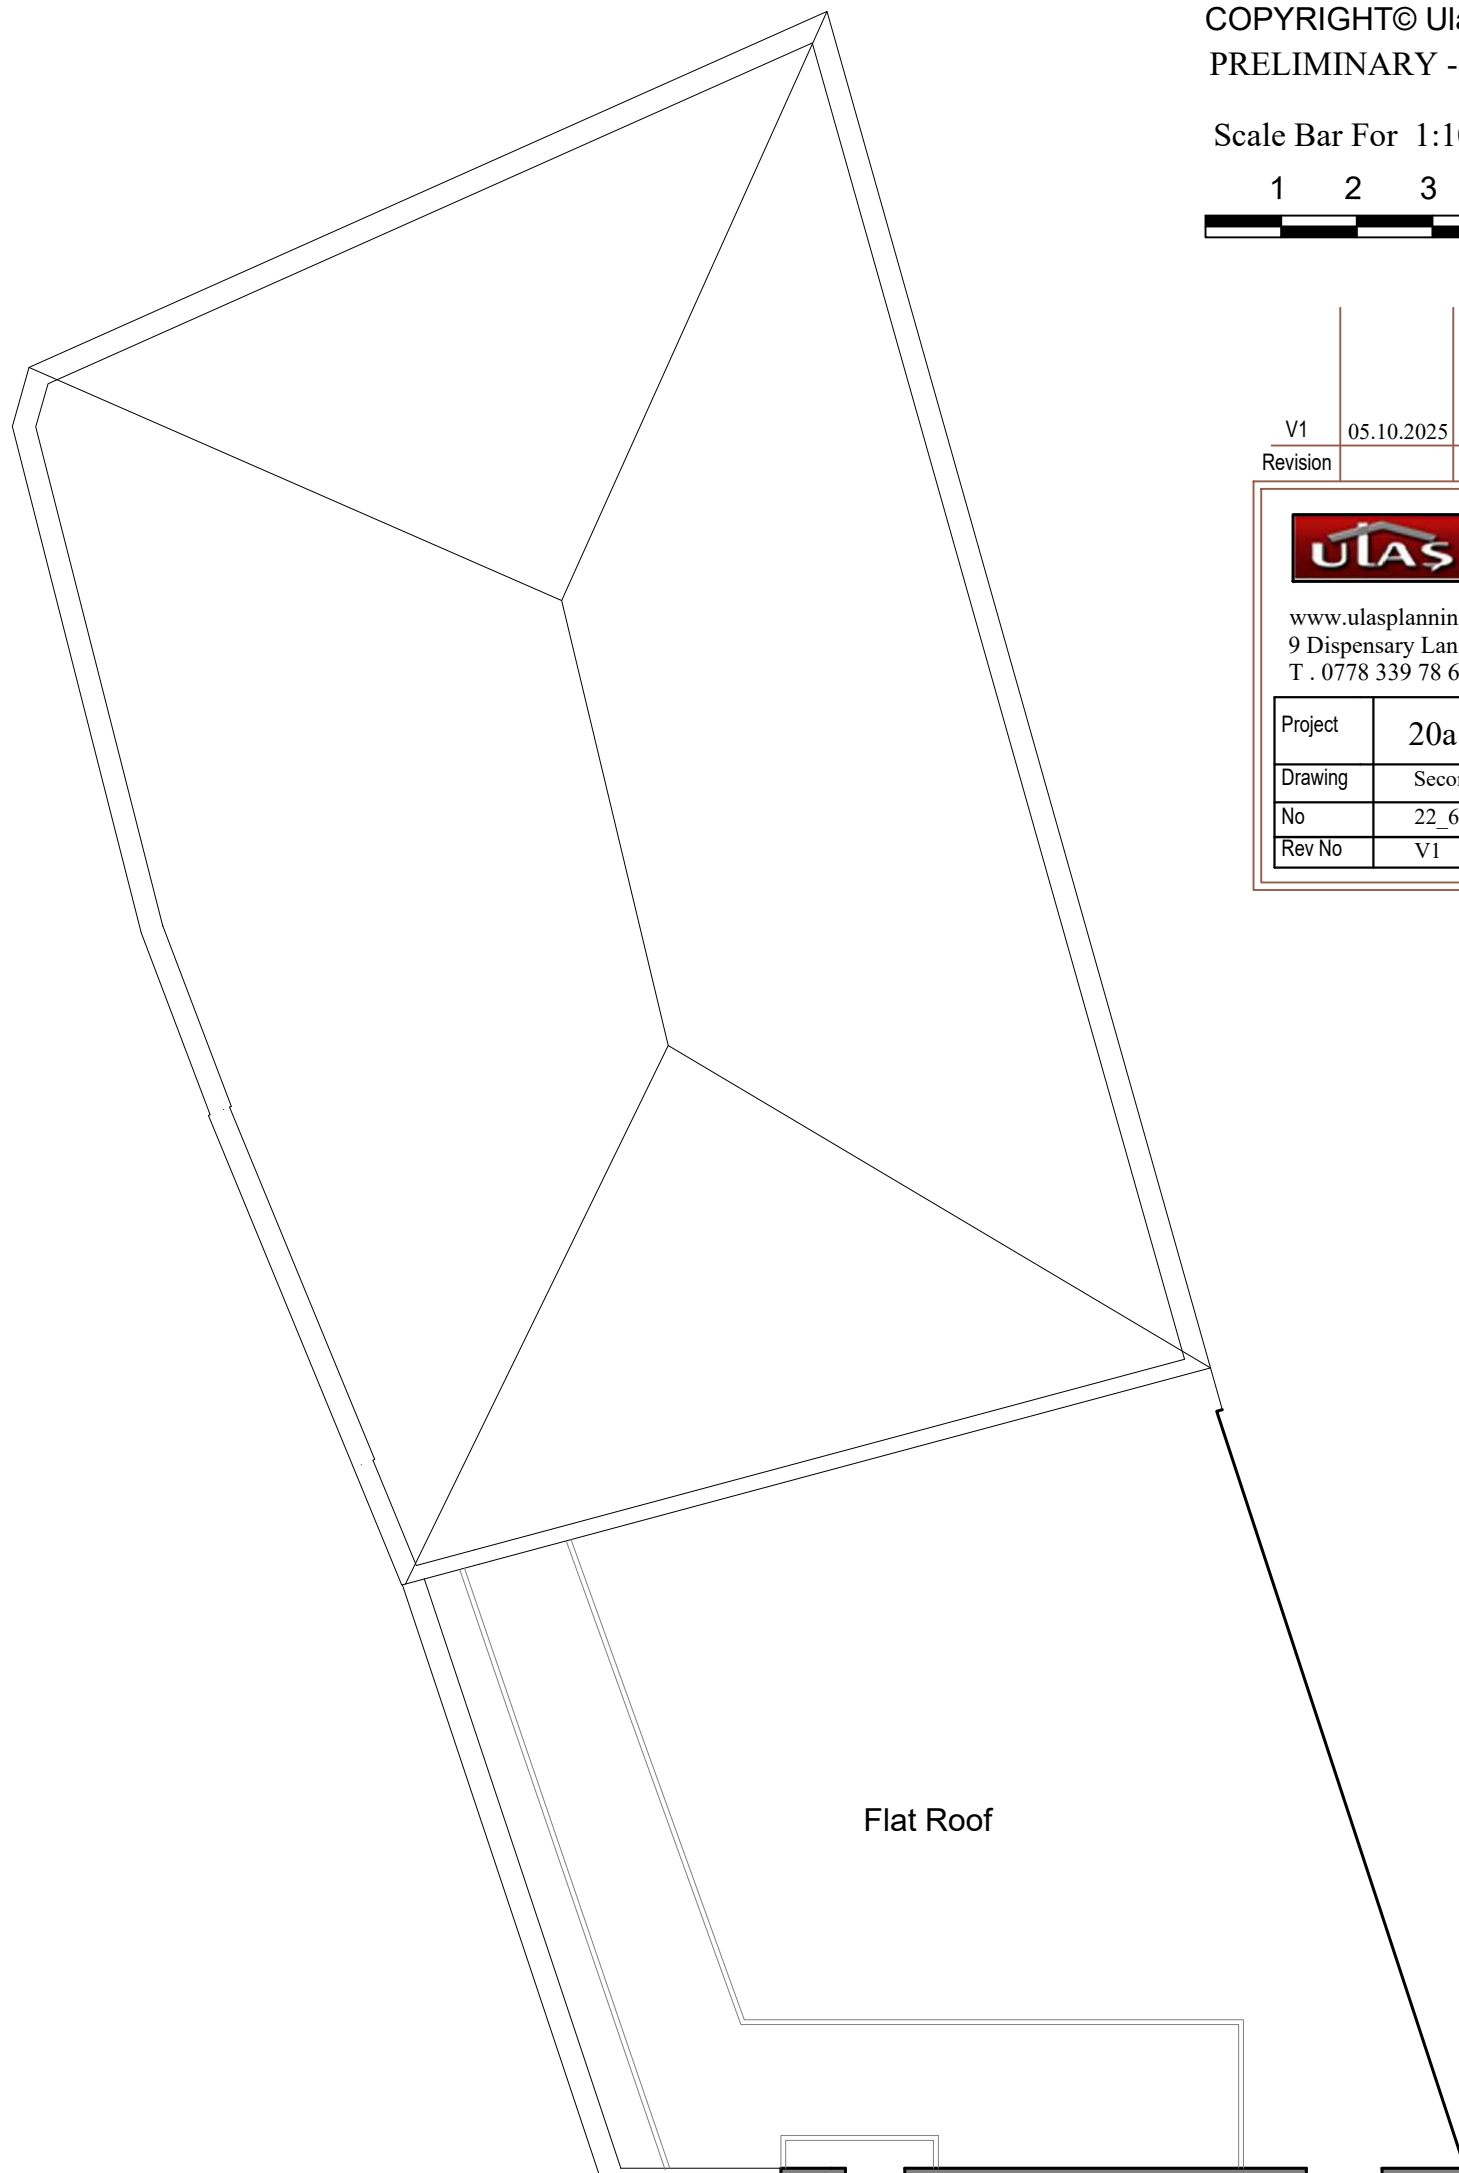


Revision	V1	05.10.2025	First issued for comments and approval
----------	----	------------	--

**ULAS** **ULAS PLANNING**

www.ulasplanning.co.uk - info@ulasplanning.co.uk  
9 Dispensary Lane Hackney Central - LONDON  
T . 0778 339 78 67

Project	20a Winsover Rd, Spalding PE11 1EJ		
Drawing	Second floor existing plan	Scale	1:100 @ A3
No	22_62-P-04	Date	05.10.2025
Rev No	V1	By	U. Turk

Flat Roof

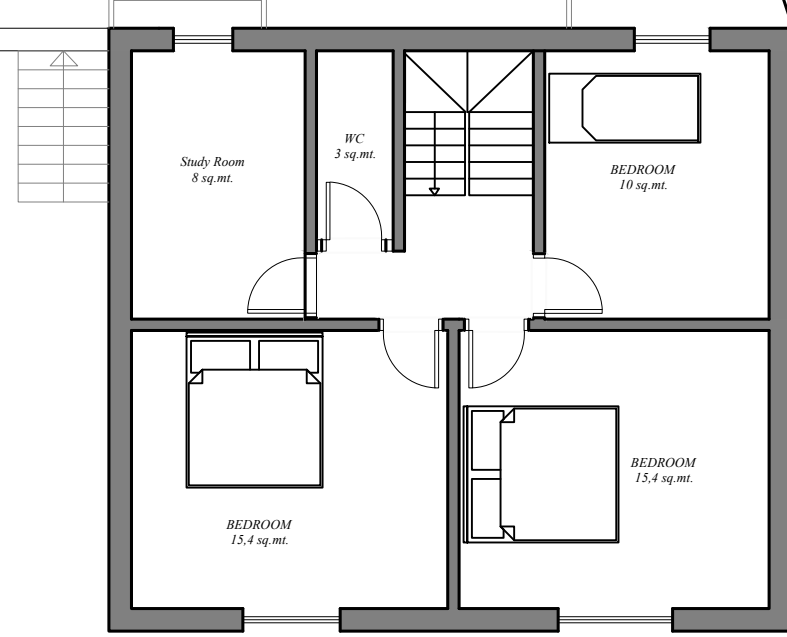

Adjacent Property

SECOND FLOOR  
EXISTING  
SCALE 1:100