


SIDE ELEVATION EXISTING  
 SCALE 1:100

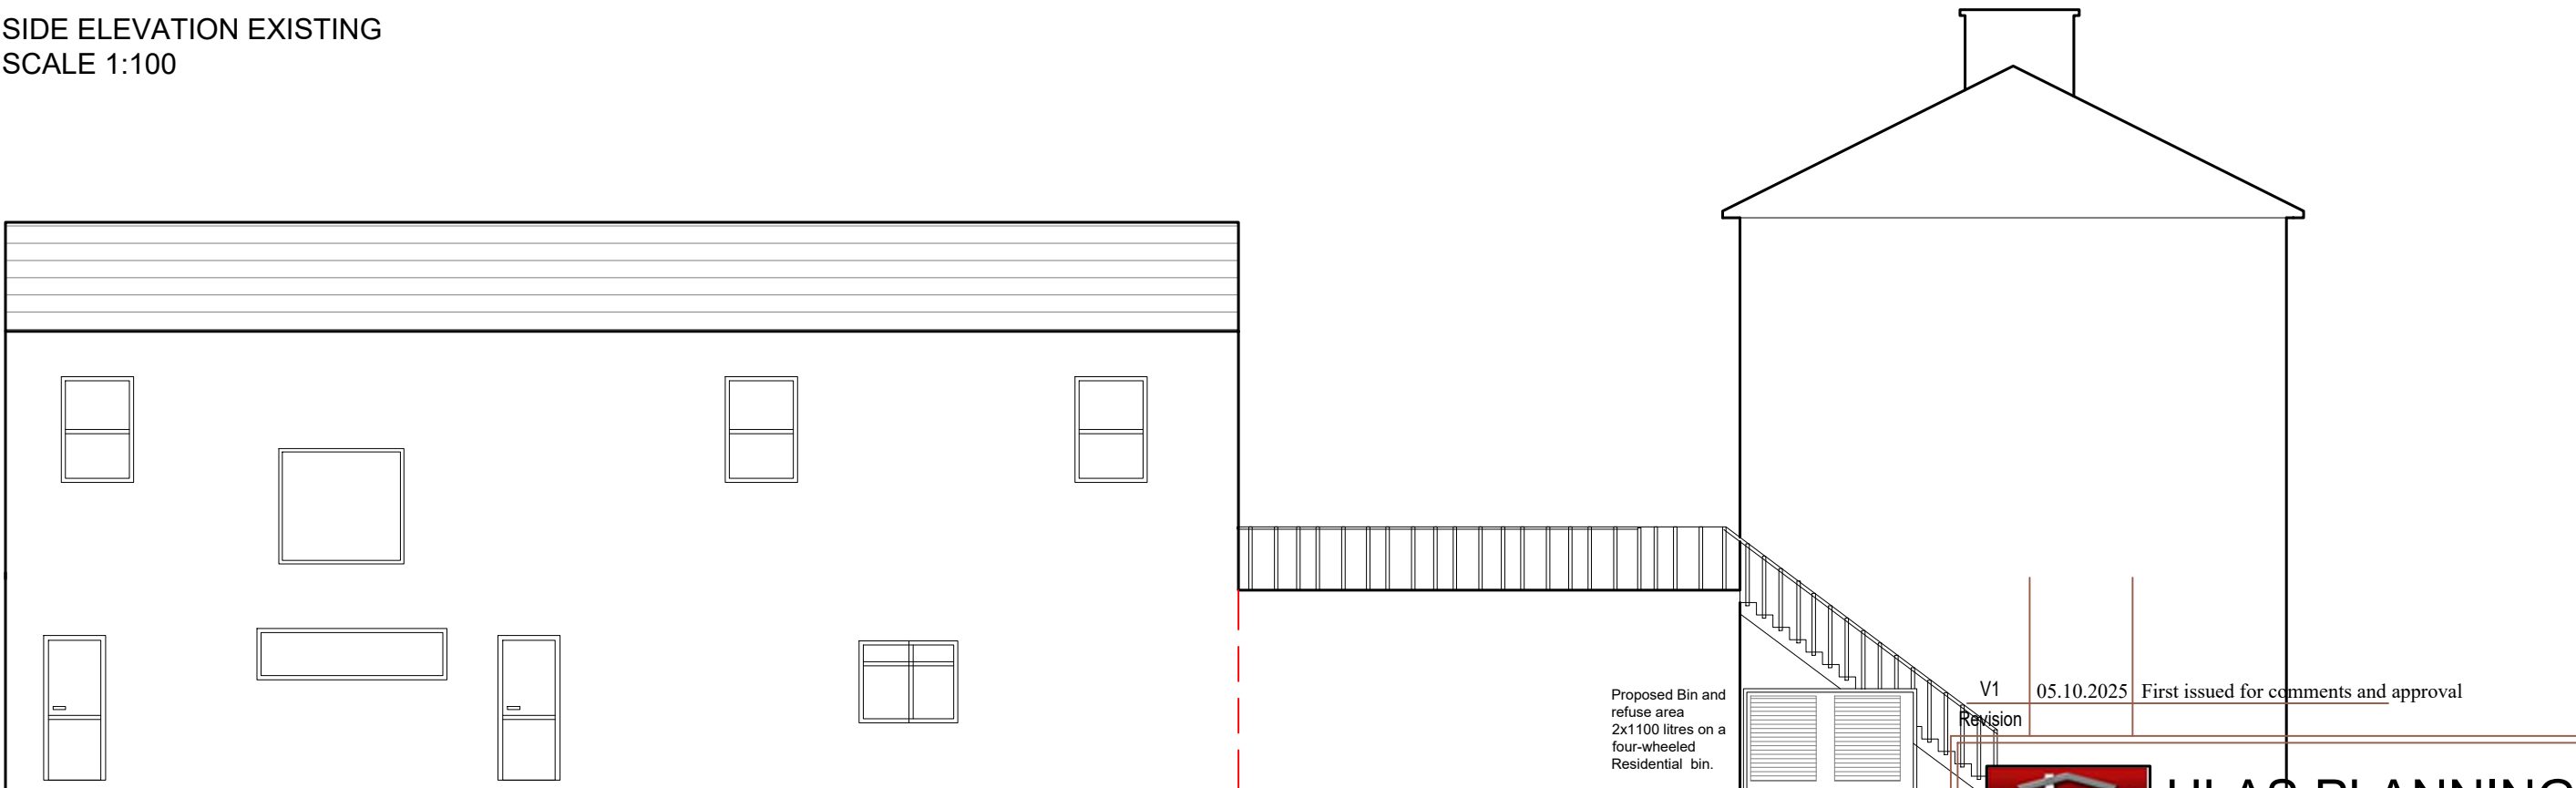


SIDE ELEVATION  
 PROPOSED  
 SCALE 1:100

Proposed Bin and refuse area  
 2x1100 litres on a four-wheeled Residential bin.

V1 05.10.2025 First issued for comments and approval  
 Revision





**ULAS PLANNING**

www.ulasplanning.co.uk - info@ulasplanning.co.uk  
 9 Dispensary Lane Hackney Central - LONDON  
 T . 0778 339 78 67

Project	20a Winsover Rd, Spalding PE11 1EJ		
Drawing	Side elevations existing and proposed	Scale	1:100 @ A3
No	22_62-P-06	Date	05.10.2025
Rev No	V1	By	U. Turk