



LONG SECTION EXISTING
 SCALE 1:100



LONG SECTION PROPOSED
 SCALE 1:100

Revision	V1	05.10.2025	First issued for comments and approval
----------	----	------------	--

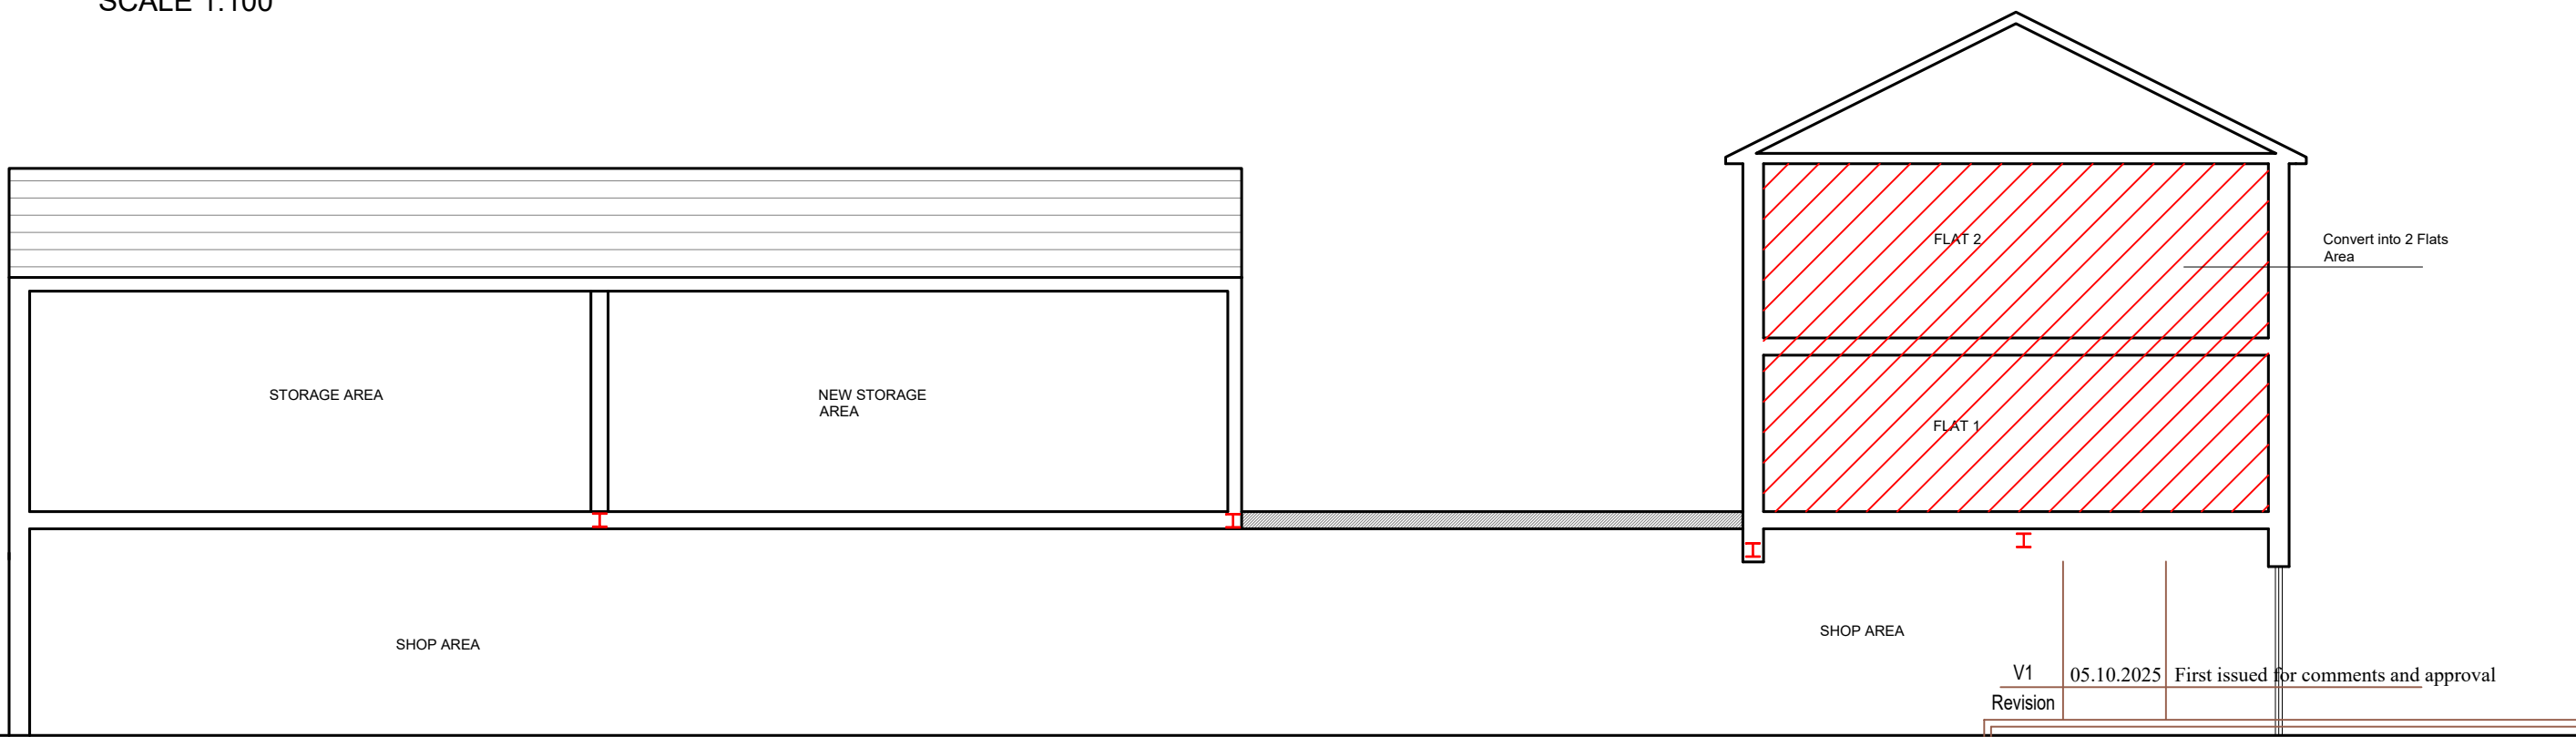



ULAS PLANNING

www.ulasplanning.co.uk - info@ulasplanning.co.uk
 9 Dispensary Lane Hackney Central - LONDON
 T . 0778 339 78 67

Project	20a Winsover Rd, Spalding PE11 1EJ		
Drawing	Long section existing and proposed	Scale	1:100 @ A3
No	22_62-P-07	Date	05.10.2025
Rev No	V1	By	U. Turk