


# Location Plan

Site Address: 41, Saxon Close, Spalding, PE12 6AY

Date Produced: 29-Aug-2025

Scale: 1:1250 @A4

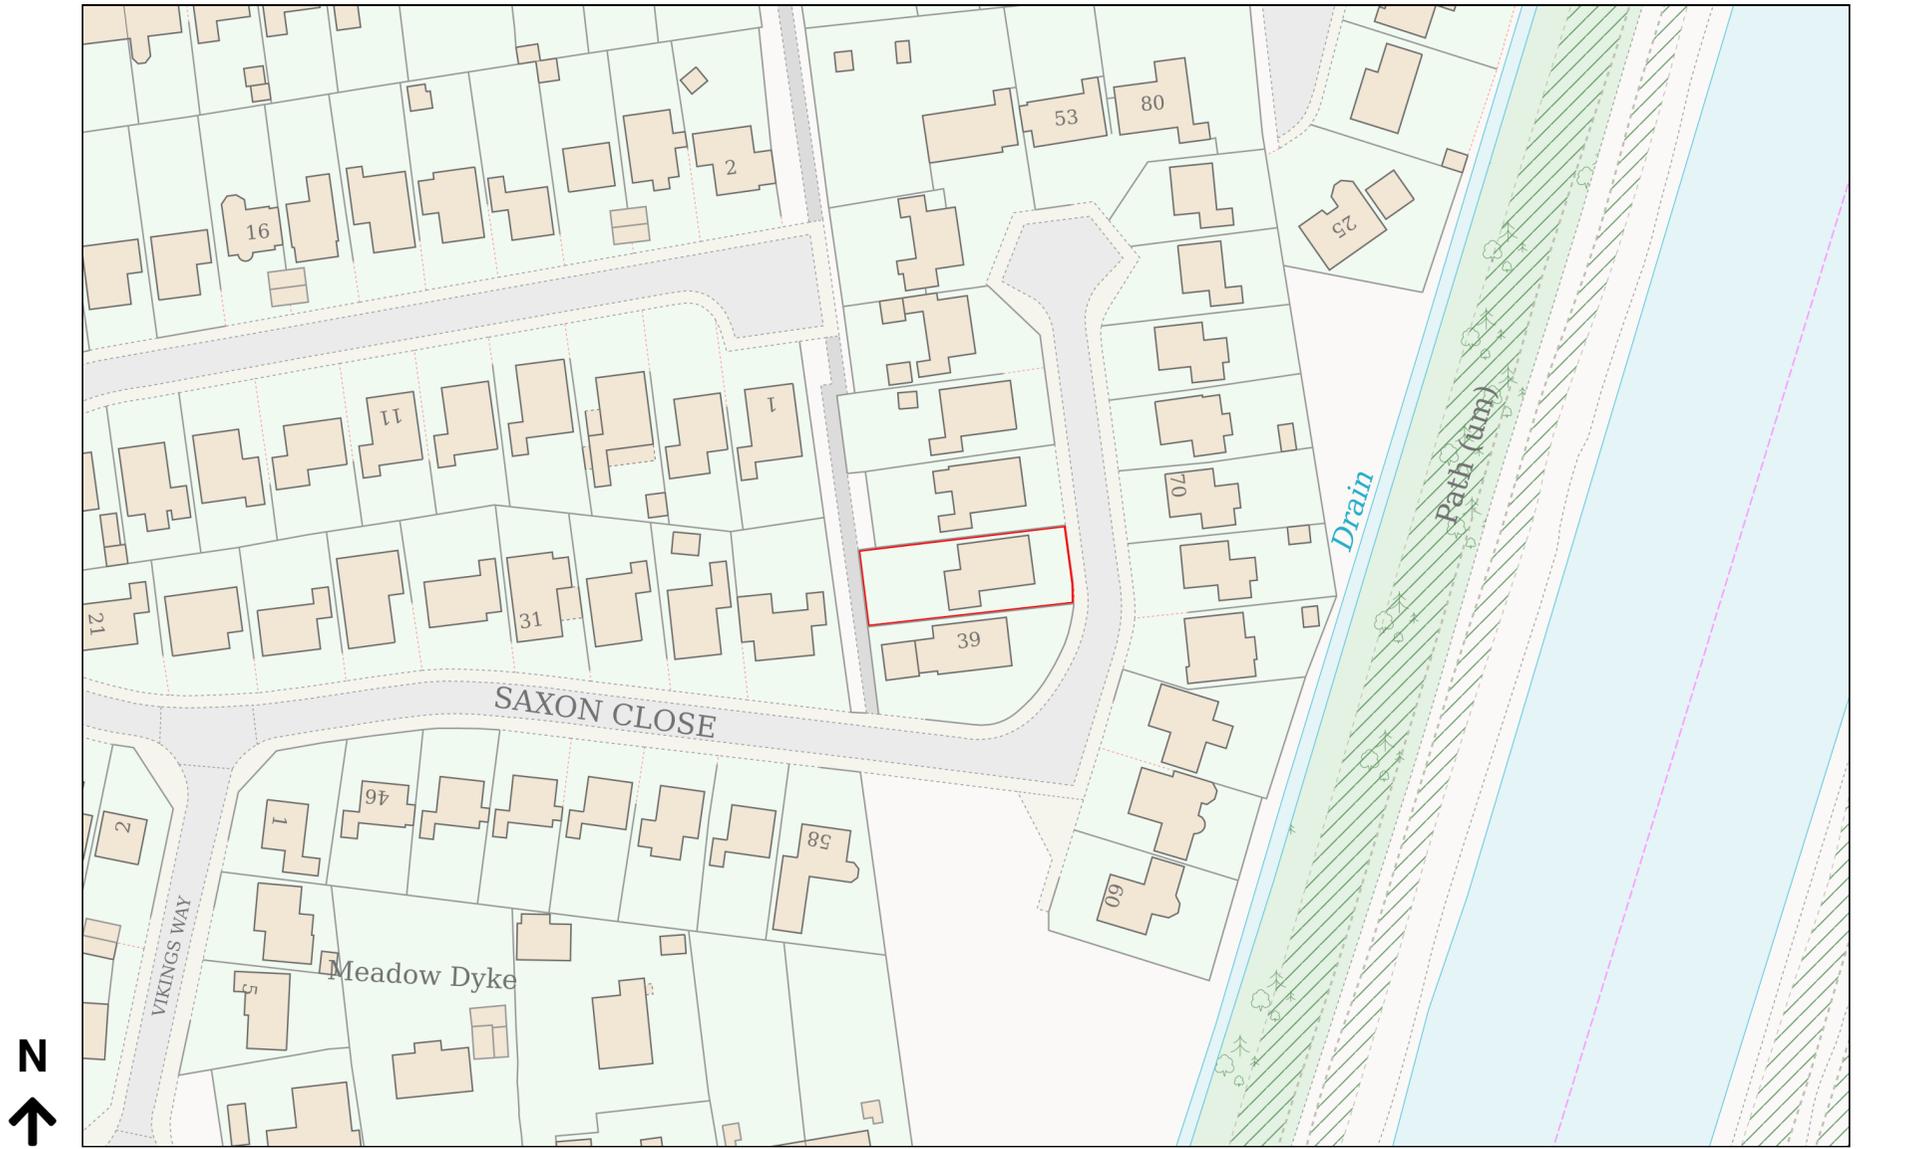

Planning Portal Reference: PP-14283532v1