
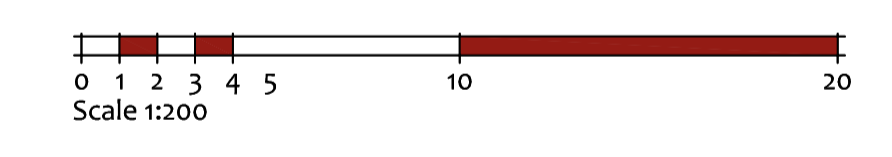
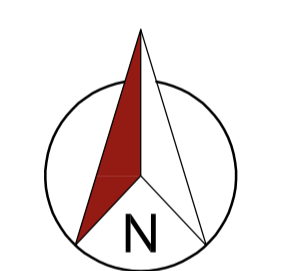


Site Location Plan
 Scale 1:1250

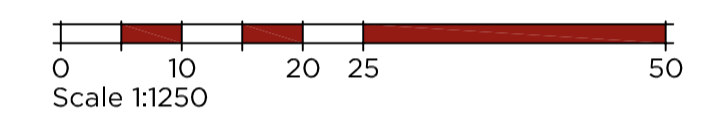

seven22
 ARCHITECTURE LTD

22 SHORE VIEW, PETERBOROUGH CAMBRIDGESHIRE, PE7 8FS E:info@seven22.co.uk - T:07799 585277		
PROJECT SELF BUILD BUNGALOW LAND ADJACENT TO 26 STONEGATE SPALDING LINCOLNSHIRE PE11 2PH		
CLIENT Mr & Mrs DRURY		
TITLE SITE LOCATION & EXISTING SITE LAYOUT		
DRAWING No. 116 S01		
SCALE 1:1250 & 1:200 @ A1	DATE SEPT 2025	REV