
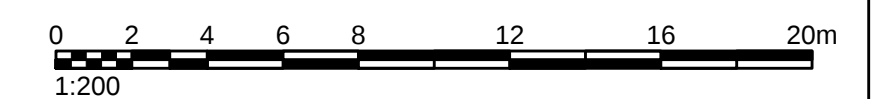


THIS DRAWING MUST BE READ IN CONJUNCTION
WITH ALL RELEVANT DRAWINGS & STRUCTURAL
CALCULATIONS

	EXISTING BUILDINGS TO BE DEMOLISHED/CONVERTED INTO OFFICE SPACE LIKELY TO INCLUDE ASBESTOS. FULL ASBESTOS R&D SURVEY REQUIRED.
---	---

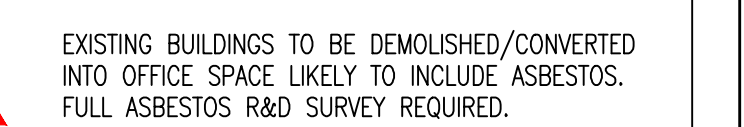

-	FIRST ISSUE -- FOR INFORMATION.			MRB	APW 24.10.25			
REV.	DESCRIPTION			DRN.	APP. DATE			
SHIELDS WILSON e: info@shieldswilson.co.uk t: 01775 729252 STRUCTURAL AND CIVIL ENGINEERING								
STATUS FOR INFORMATION								
CLIENT KIRK CONNECTED CONSTRUCTION LTD.								
PROJECT PROPOSED PADEL COURTS & OFFICE BUILDING HOLBEACH ROAD, SPALDING, LINCOLNSHIRE								
TITLE EXISTING SITE LAYOUT & FLOOD EXCEEDANCE ARRANGEMENT								
DATE	OCT. '25	SCALE 1:200	DRAWING NO. SW25-346-001		REV. -			
DRAWN	MRB							