



SEATED STAND FLOOR PLAN

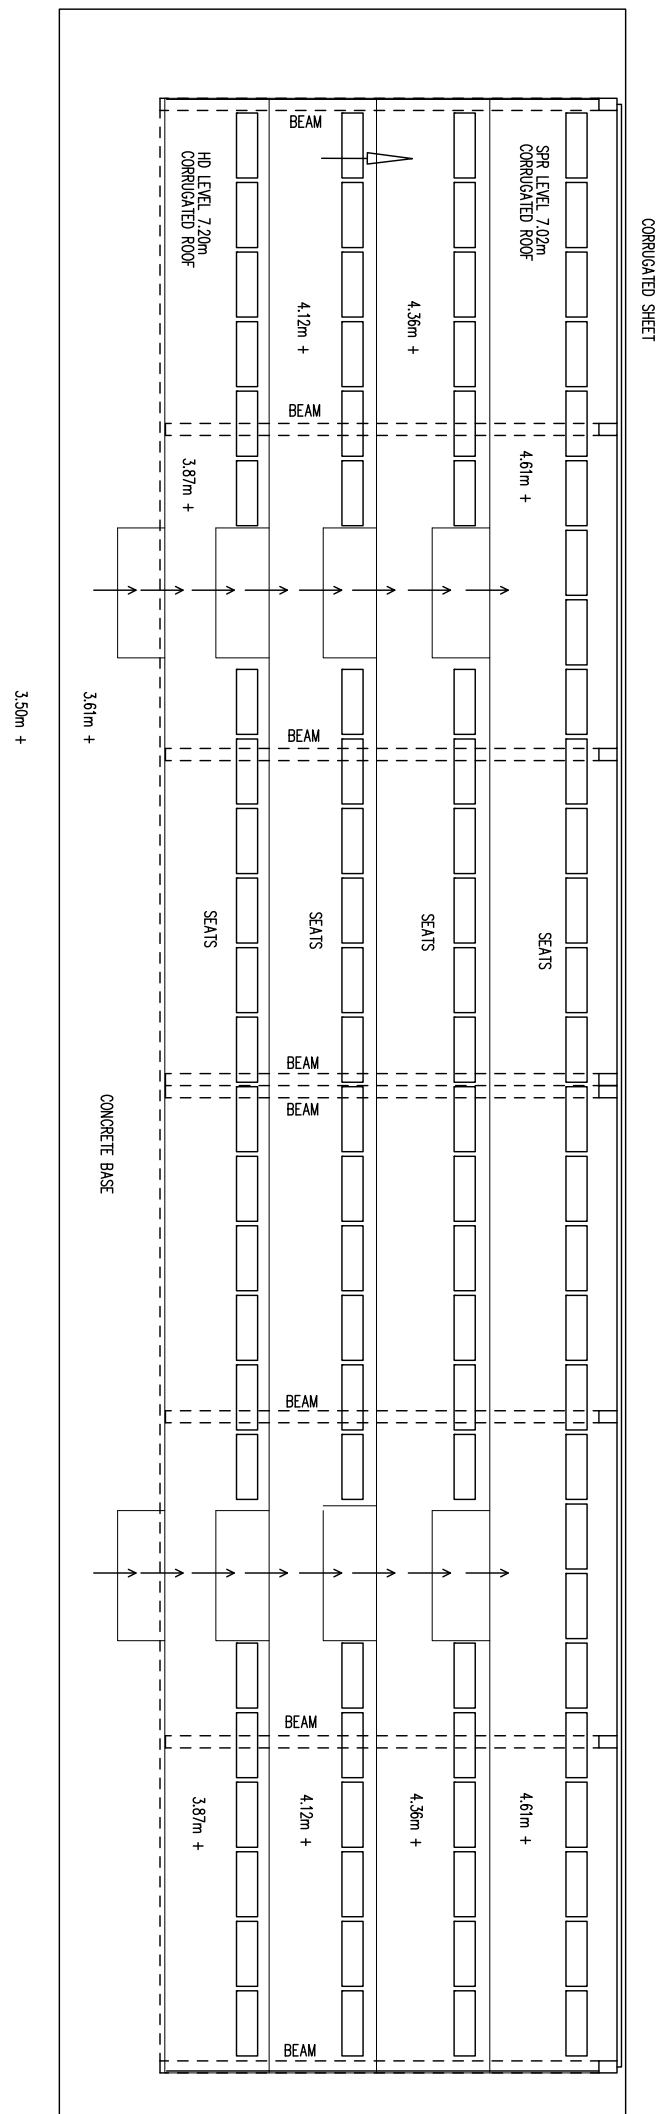


SEATED STAND
ELEVATION A-A'

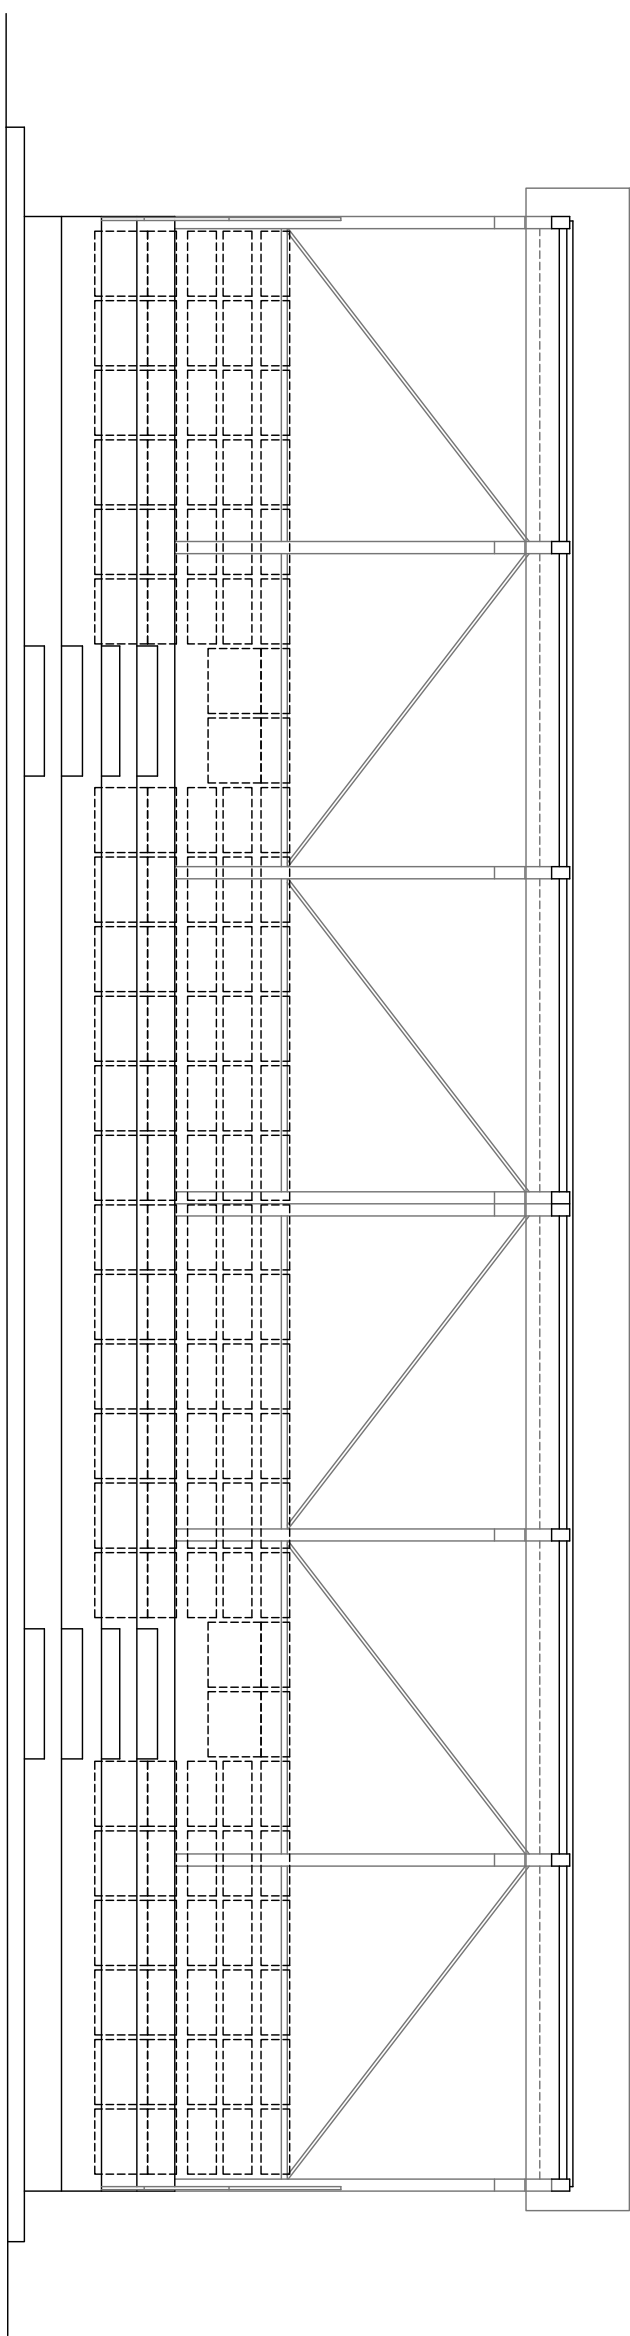


DATUM 0.00m

SEATED STAND
ELEVATION B-B'

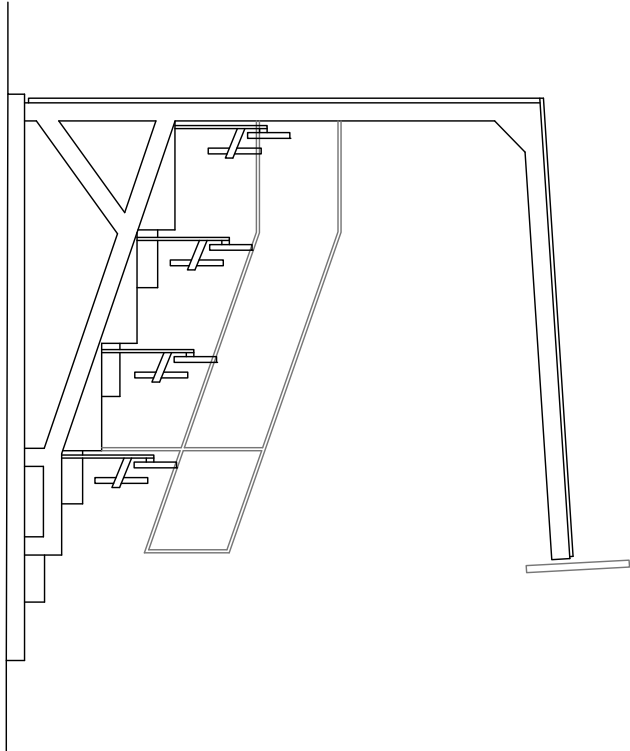


DATUM 0.00m

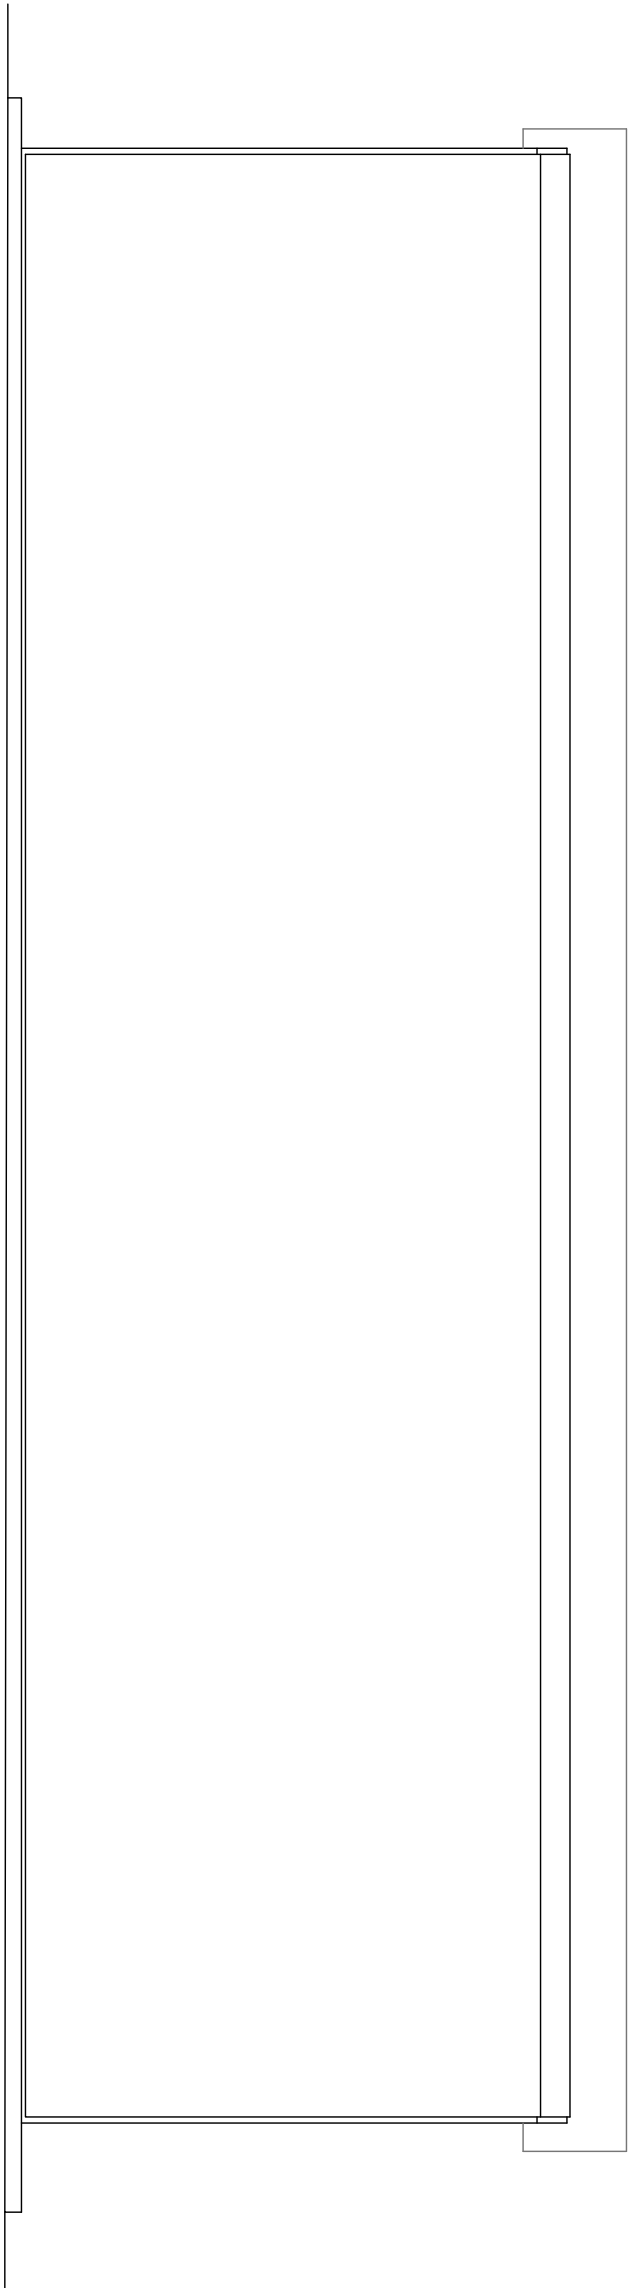SEATED STAND
ELEVATION C-C'

DATUM 0.00m


SEATED STAND
ELEVATION D-D'

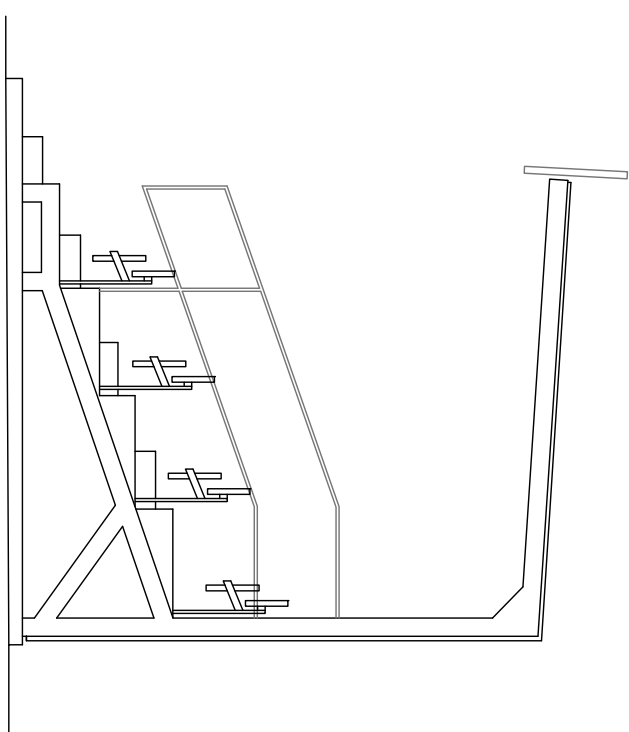

DATUM 0.00m

LOCATION PLAN

ALE 1:20

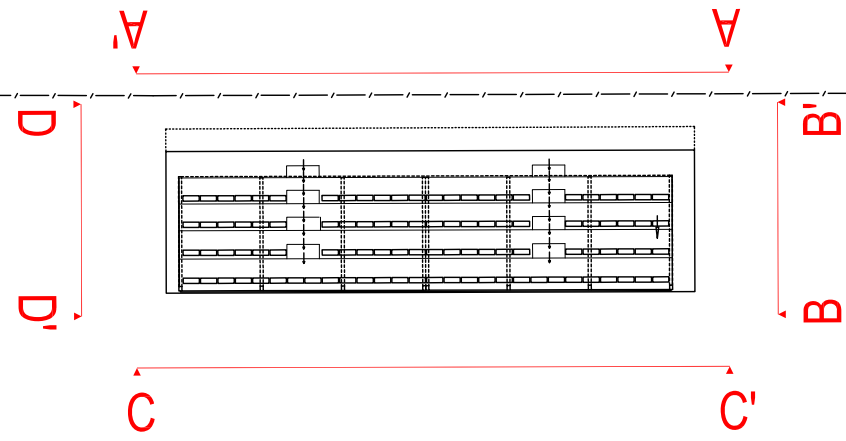


NOTES

SURVEY TIED INTO NATIONAL GRID AND OSN2002 DATUM FOR HEIGHT USING GPS EQUIPMENT UTILIZING THE TRIMBLE VISION SYSTEM FOR REAL KINEMATIC (RTK) CORRECTIONS. NATIONAL GRID SCALE FACTOR HAS NOT BEEN APPLIED TO THE SURVEY UNLESS SPECIFIED.

DRAINAGE AND SERVICE INFORMATION SHOWN ON THIS SURVEY HAS BEEN OBTAINED BY VISUAL INSPECTION AND BY EXAMINATION OF RECORD DRAWINGS. THE INFORMATION SHOWN IS BELIEVED TO BE CORRECT BUT THE SURVEYOR IS NOT RESPONSIBLE FOR ANY ERRORS OR OMISSIONS. THE USER IS UNABLE TO ACCEPT ANY RESPONSIBILITY FOR COSTS ARISING OUT OF ANY ERRORS OR OMISSIONS.

COPYRIGHT: THIS DRAWING MAY NOT BE REPRODUCED IN ANY FORM WHATSOEVER WITHOUT THE CONSENT OF CJ SURVEYS LTD.

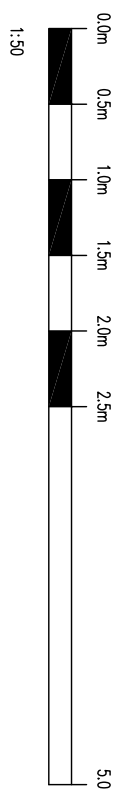

C J SURVEYS LTD

CLIENT SPALDING UNITED FC
C/O EDDISONS

LAND | BUILDING | ENGINEERING
PROFESSIONAL MEASURED SURVEYS

tel: 01638 581031 Mobile: 07845 775645
web: www.cjsurveys.co.uk E-mail: mail@cjsurveys.co.uk

DATE	DRAWN	SHEET SIZE	SCALE
DEC 2024	GS/CJ	A1	1:50

PROJECT SEATED STAND, FLOOR PLAN & ELEVATIONS

SPALDING UNITED FOOTBALL CLUB, WINFREY AVENUE, SPALDING, PE11 1DA 02125/EE