




Note: All dimensions are in mm unless stated otherwise

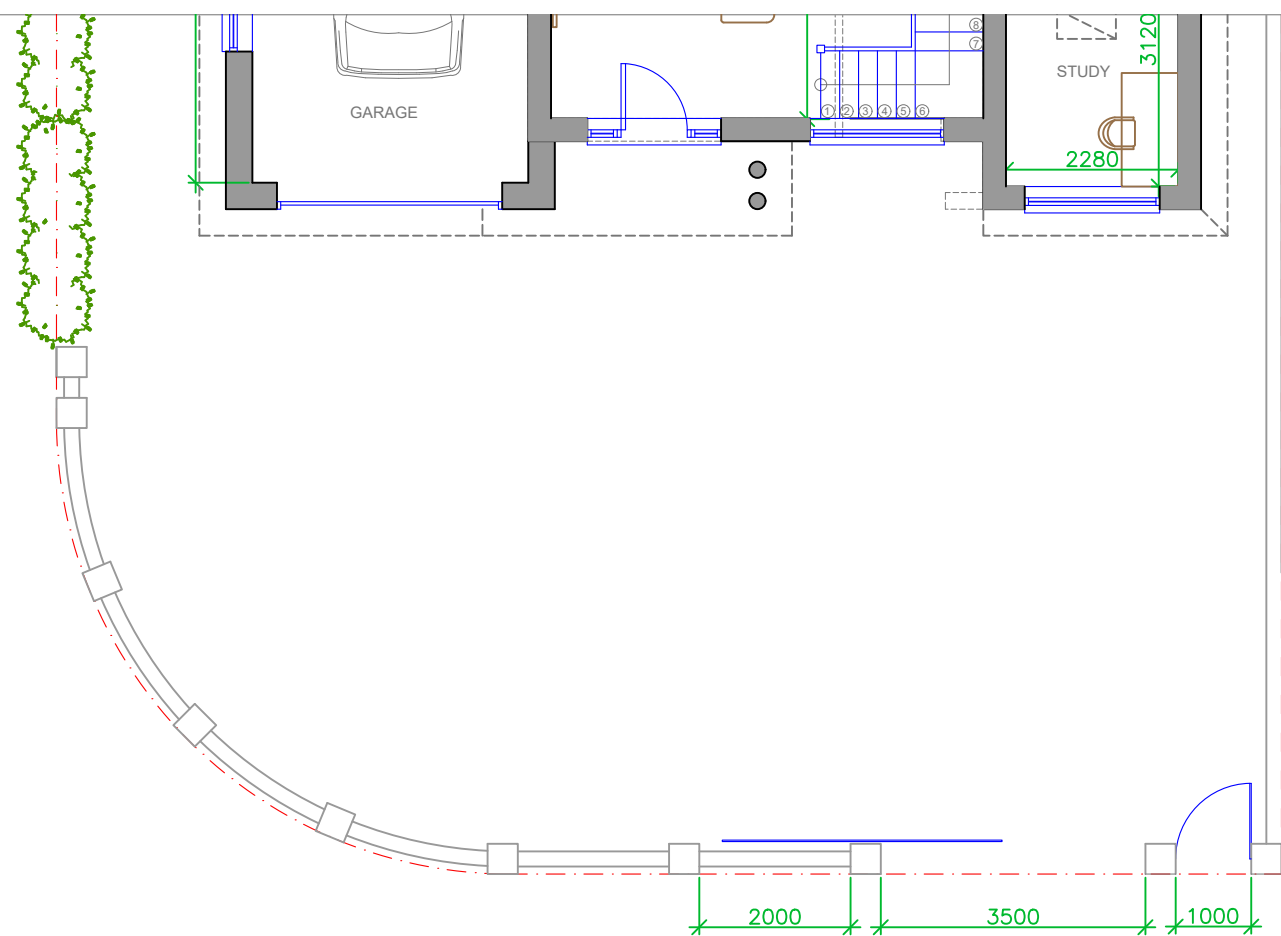

Boundary wall - Plan  
AS PROPOSED

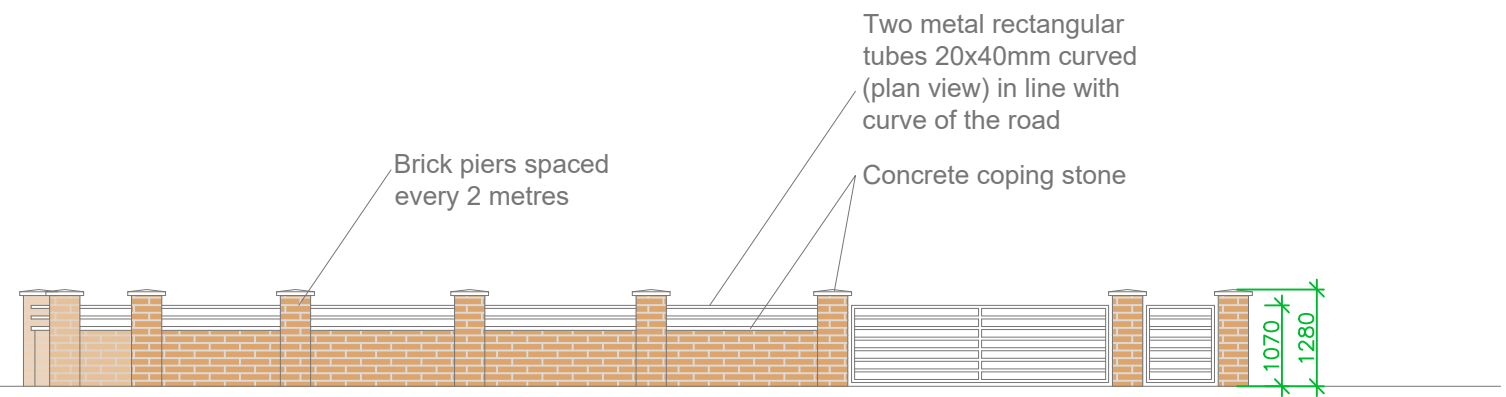

Boundary wall - Elevation  
AS PROPOSED

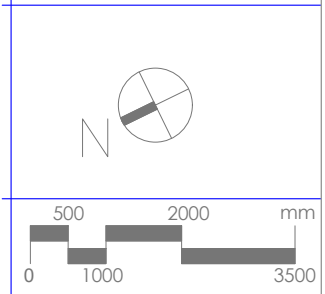

Prepared by:  
A+L Architecture Studio, Hitchin  
[www.alarchitecture.uk](http://www.alarchitecture.uk)

Address:  
57, Aintree Drive, Spalding  
PE11 3BT

Drawing name:  
Boundary wall details:  
As Proposed

Scale:  
1:100 @  
A4

Date drawn:  
Nov 2025

Drawing number:  
57AD-FP204  
Rev 01