


Location Plan

Site Address: 57, Aintree Drive, Spalding, PE11 3BT

Date Produced: 09-Nov-2025

Scale: 1:1250 @A4

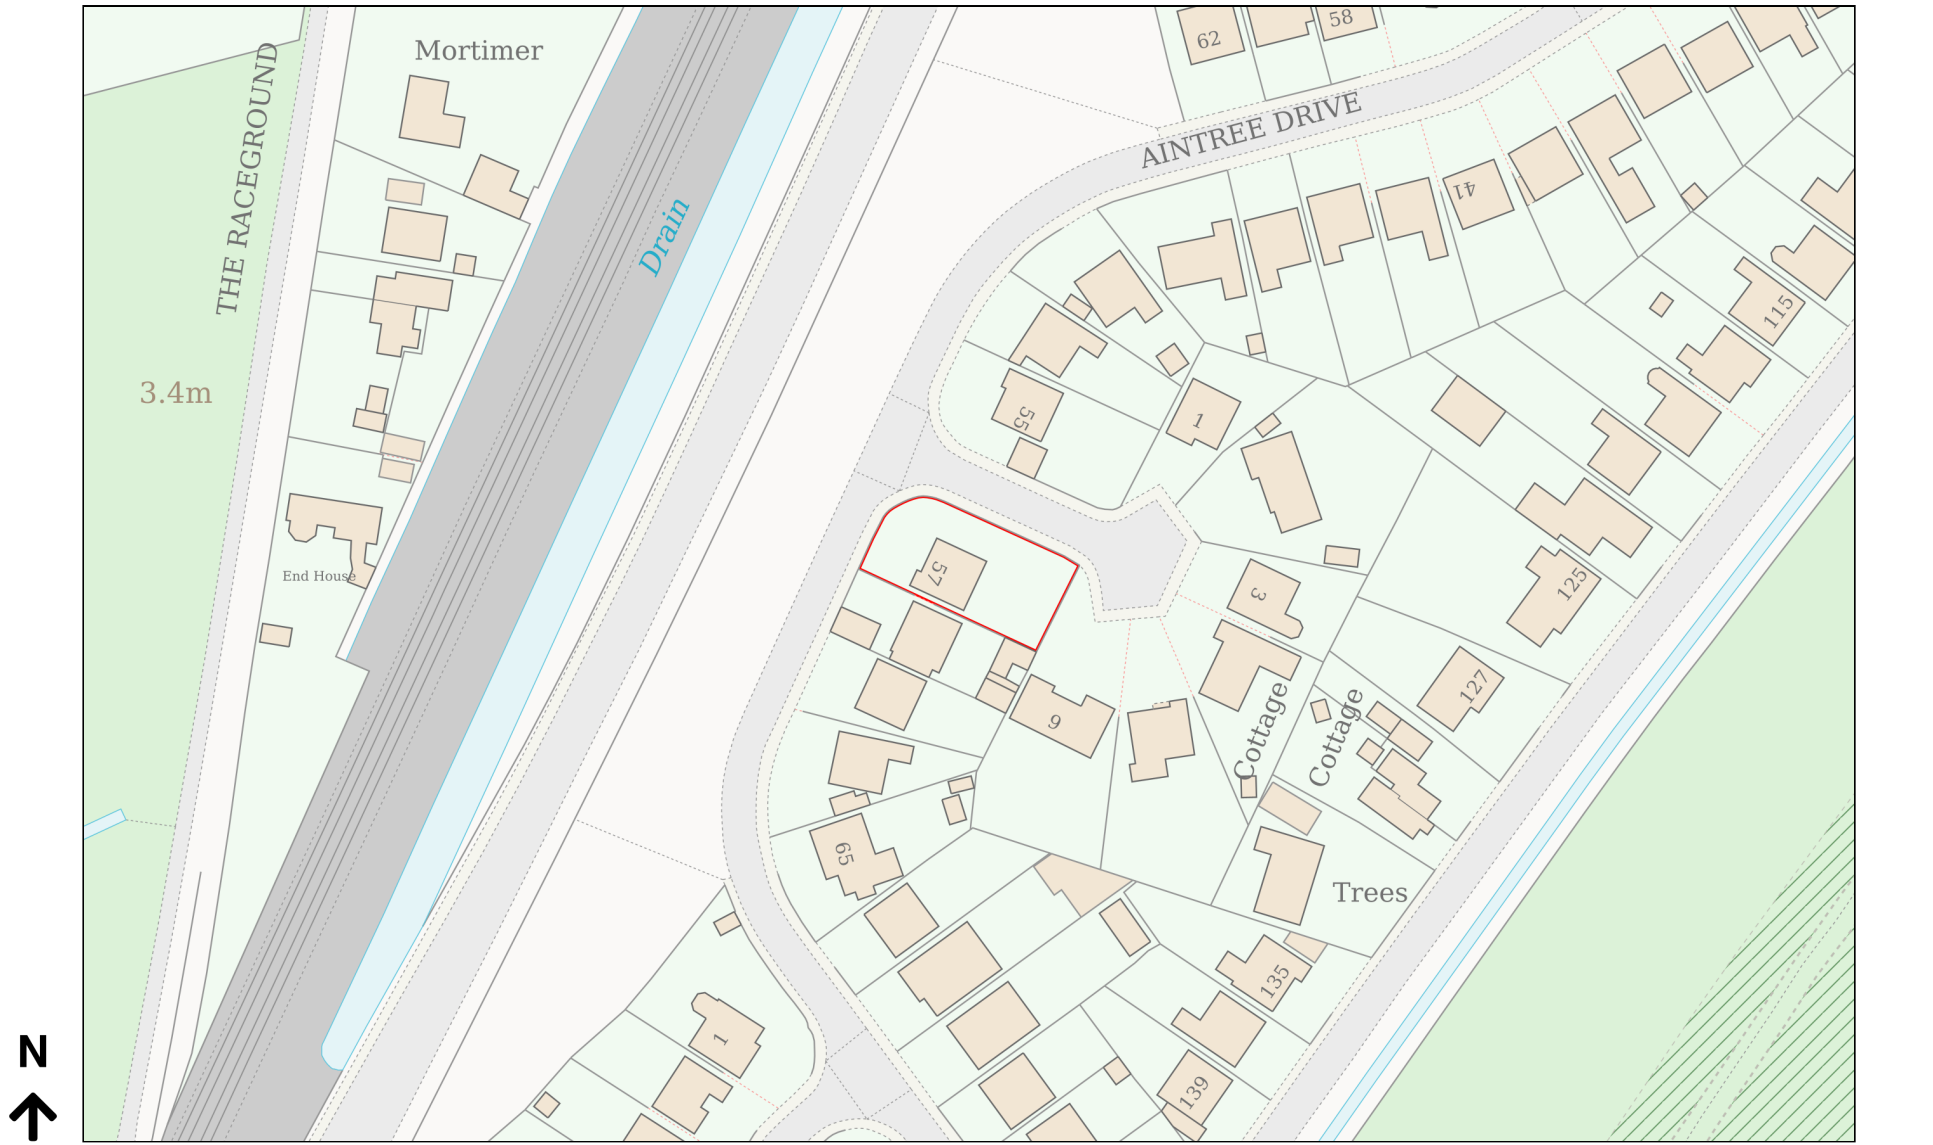

Planning Portal Reference: PP-14473597v1

