

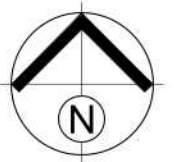


NOTES
This drawing has been issued in support of a planning application and must NOT be used for construction purposes.
This drawing is copyright and may not be altered, traced, copied, photographed or used for any purpose other than that for which it is issued without written permission from the copyright holder.

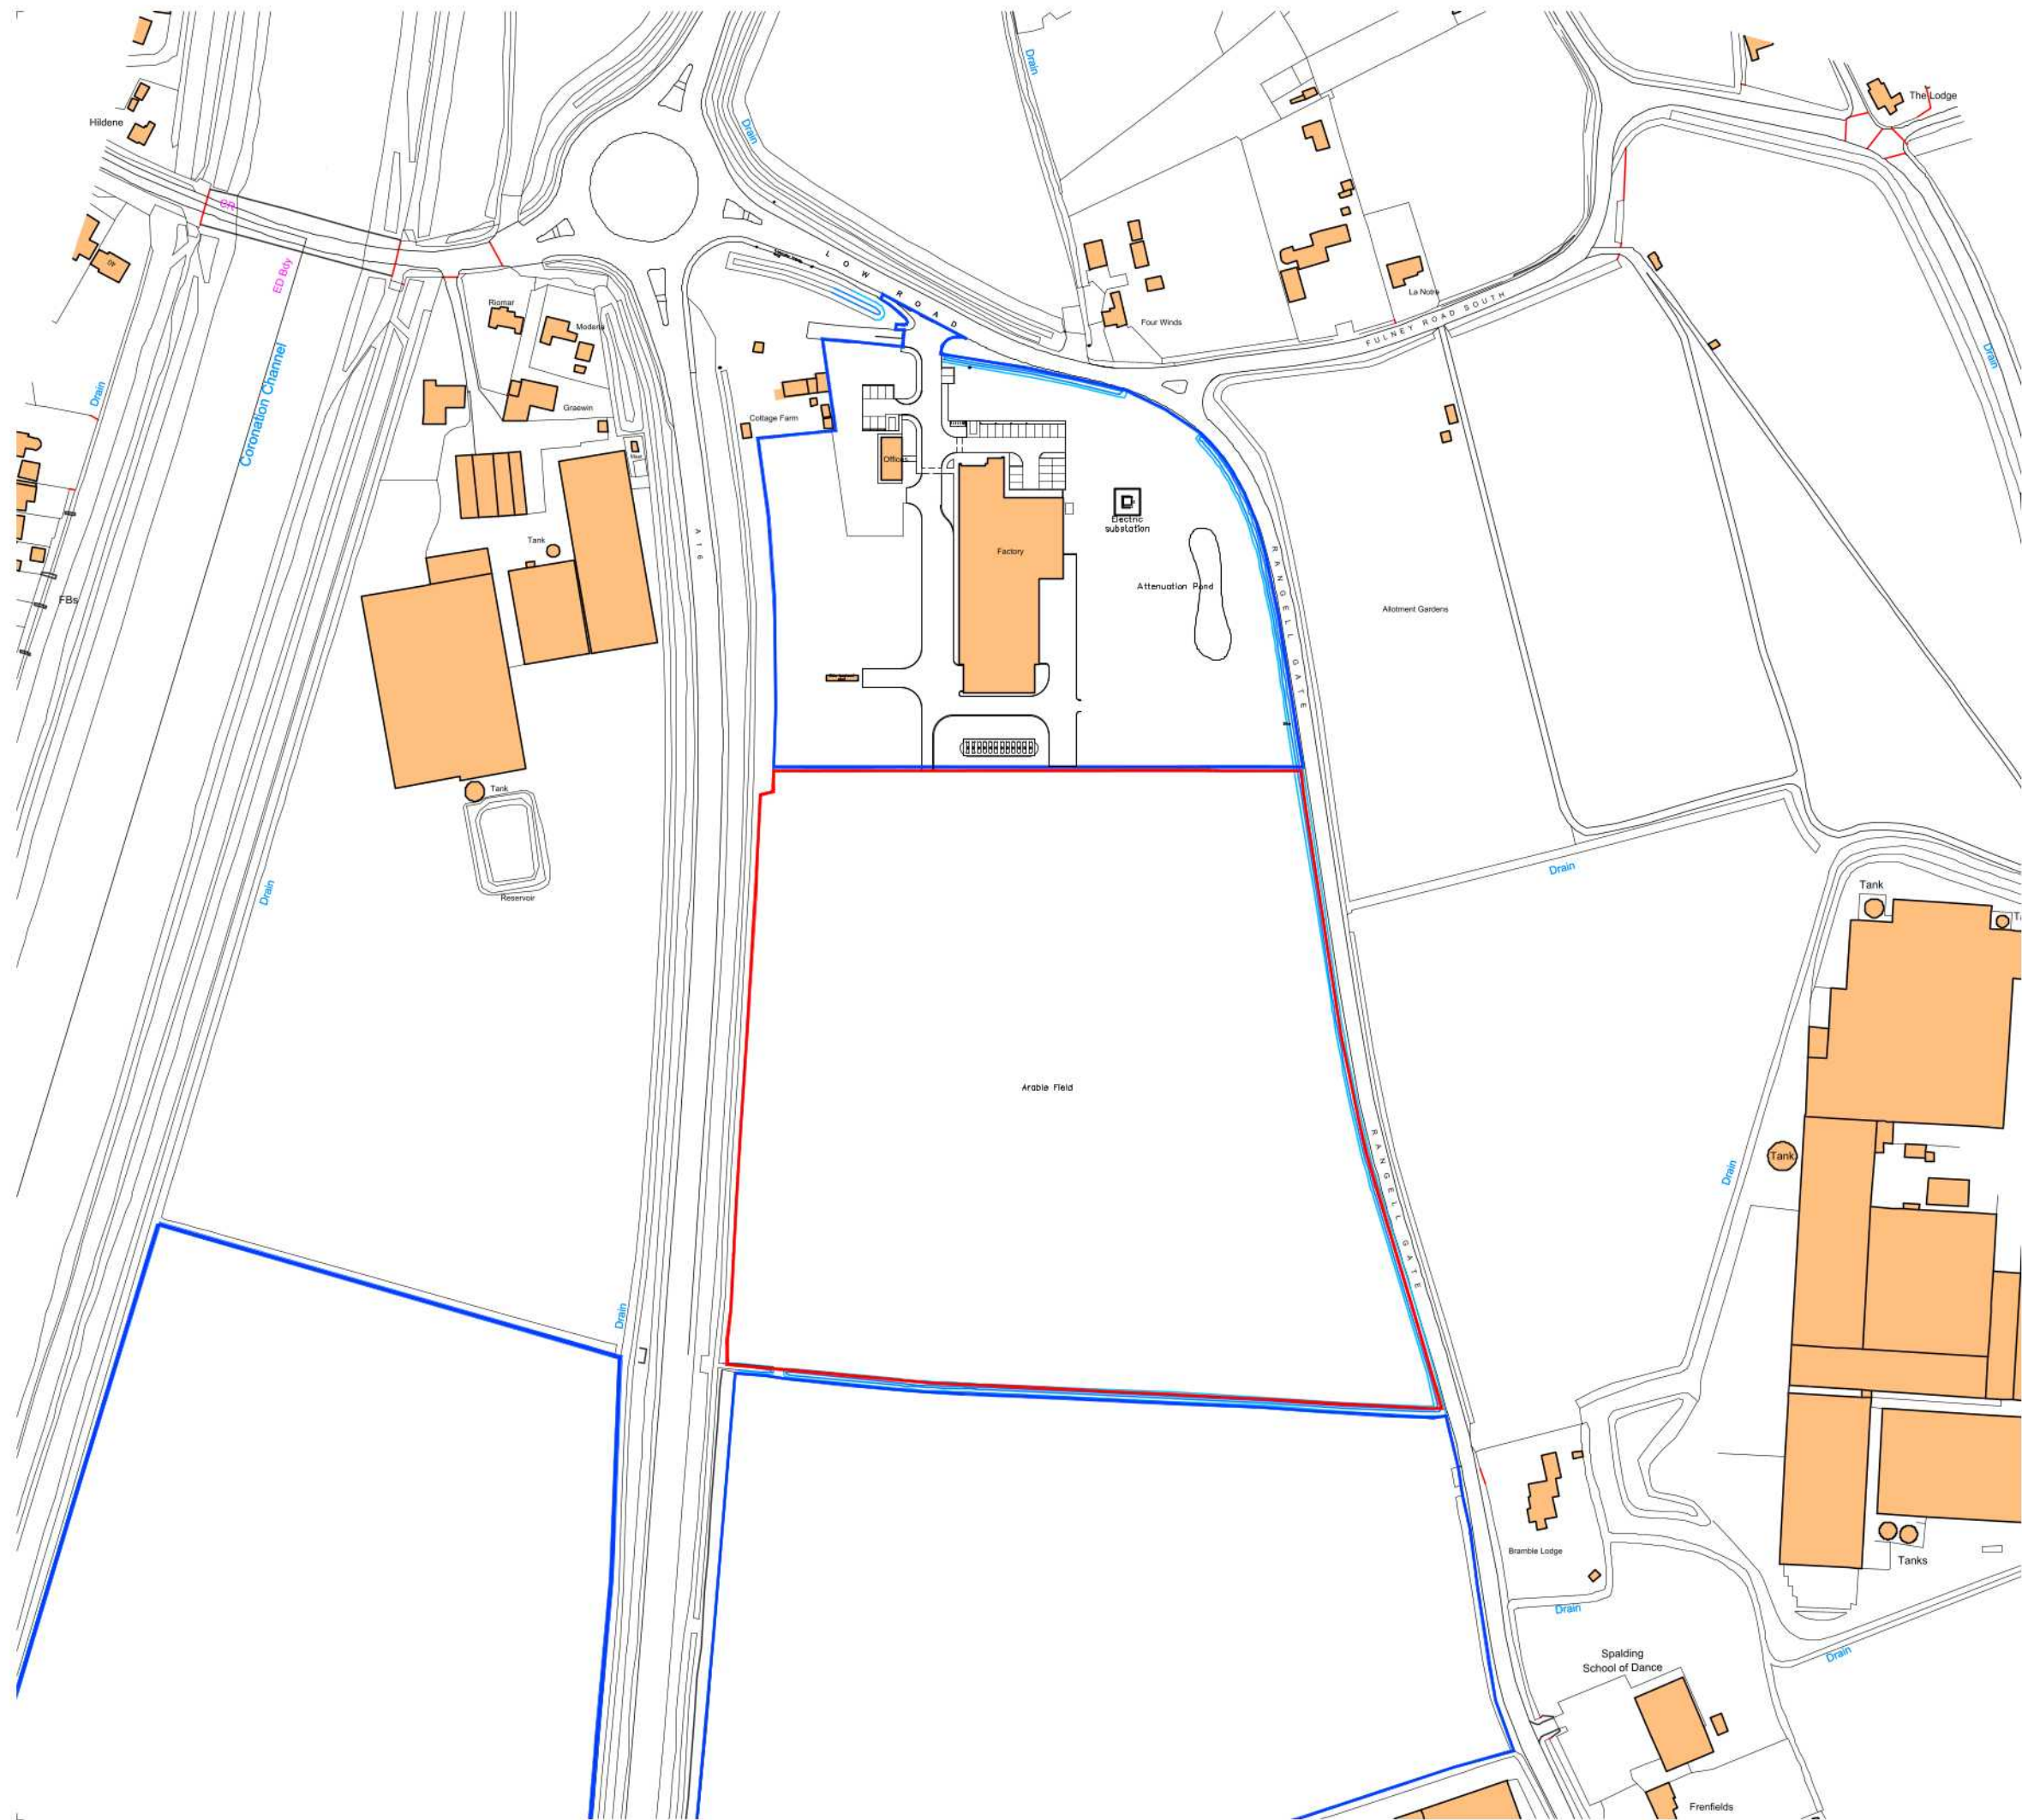

B Changes to application site boundary (Red)
23/07/2024

A Changes to application site boundary (Red)
17/06/2024

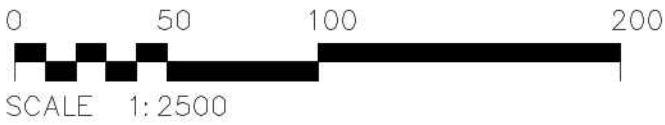

Project PROPOSED AD PLANT		
Address NAYLOR FARMS RANGELL GATE, SPALDING LINCOLNSHIRE		
Client NAYLORE FARMS		
Drawing EXISTING LOCATION PLAN		
Date DEC 2023	Scale 1:2500 @ A3	
Project No. 3899B	Drawing No. LP01	Revision B

Portess and Richardson Limited
193 Lincoln Road, Peterborough PE1 2PL
T: 01733 568116 E: p-r@portessarchitect.com
www.portessarchitect.com