
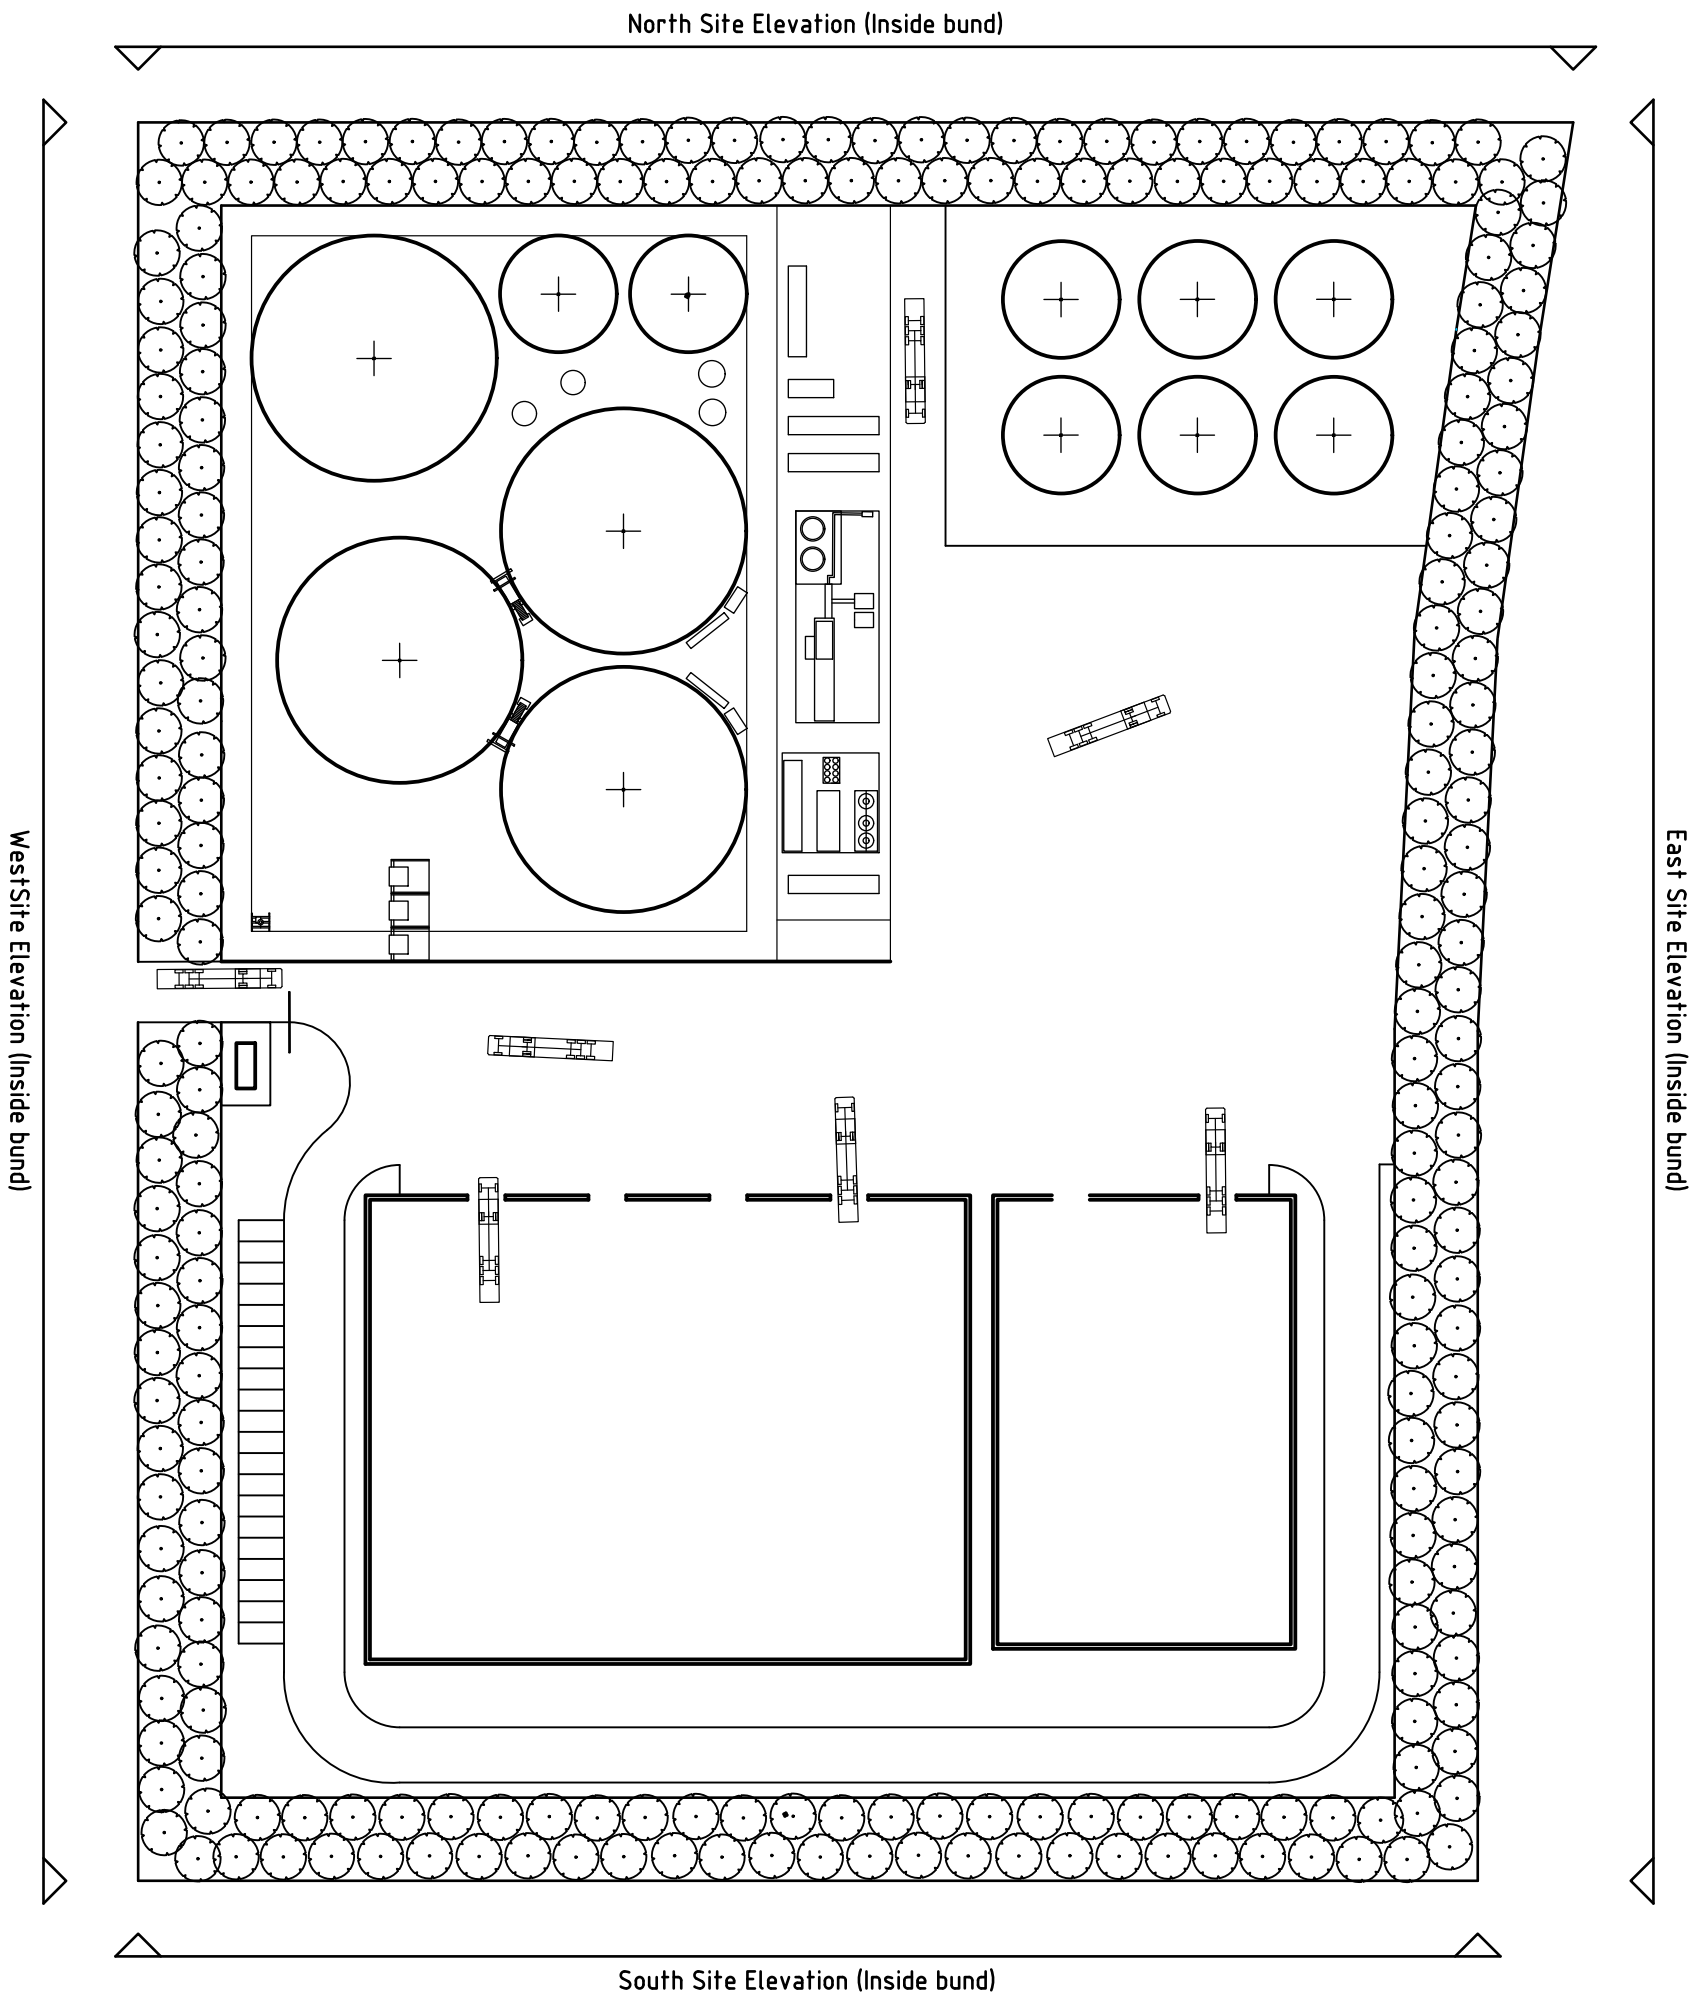


NOTES
This drawing has been issued in support of a planning application and must NOT be used for construction purposes.
This drawing is copyright and may not be altered, traced, copied, photographed or used for any purpose other than that for which it is issued without written permission from the copyright holder.

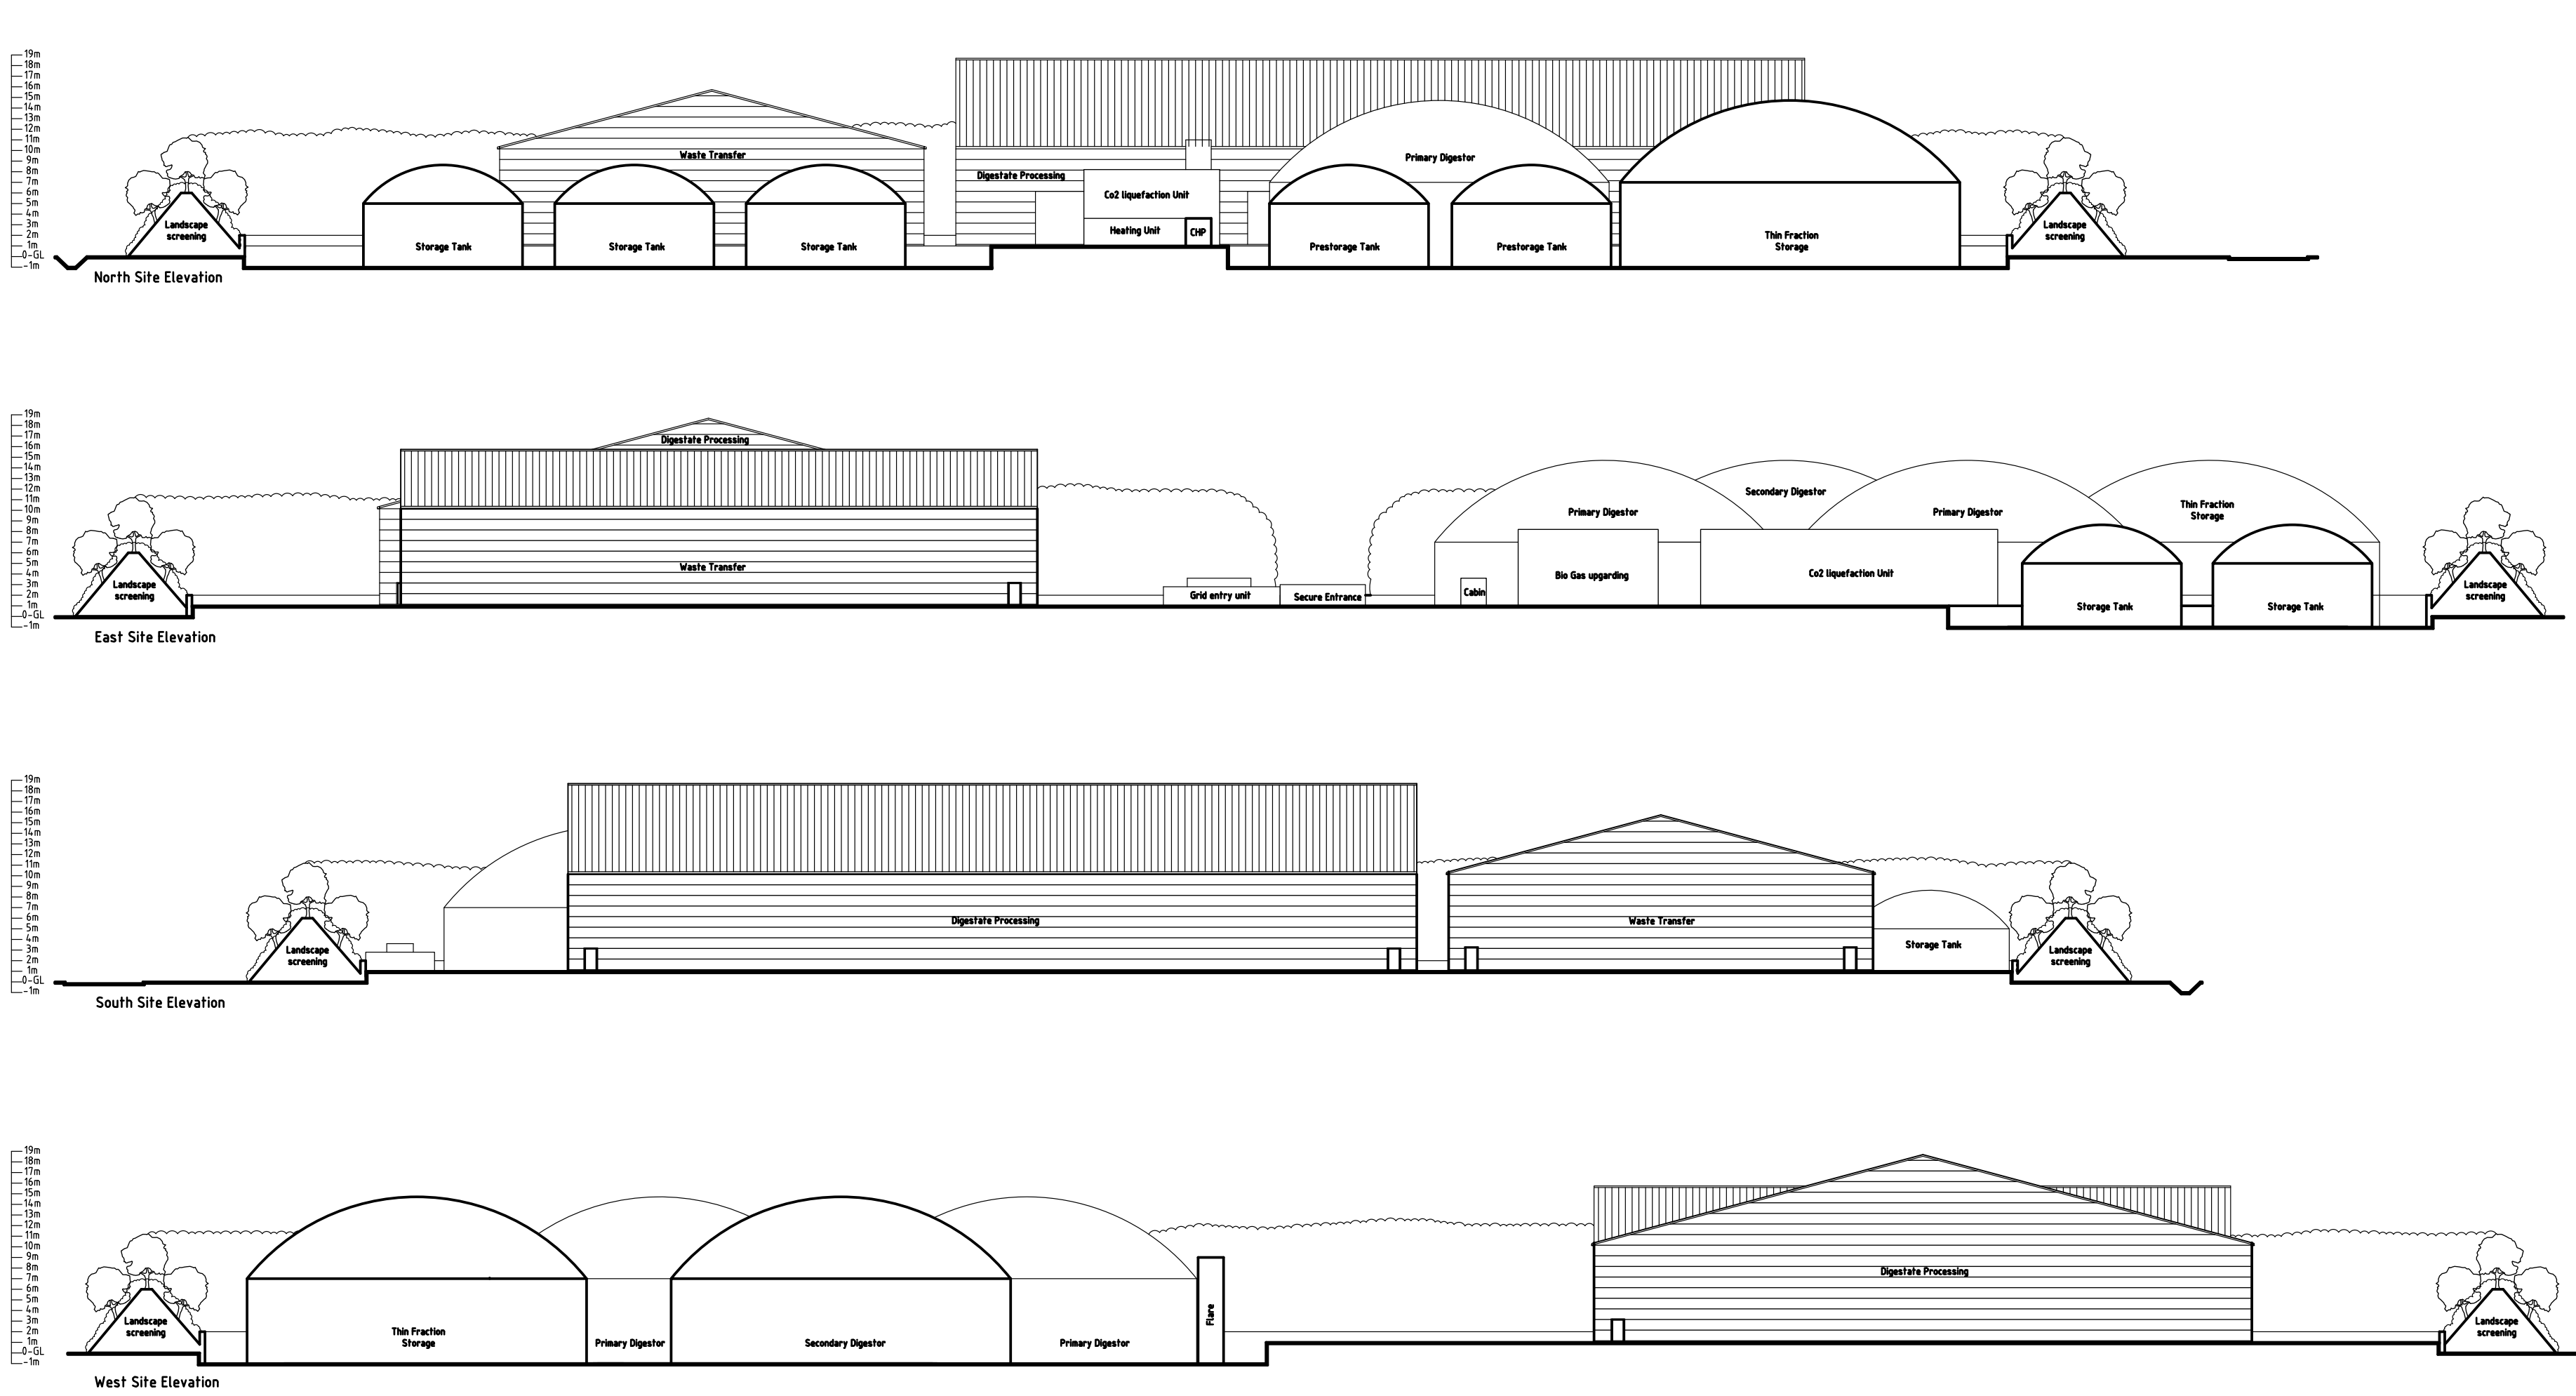

Project
PROPOSED AD PLANT

Address
NAYLOR FARMS
RANGELL GATE, SPALDING
LINCOLNSHIRE
Client
NAYLOR FARMS
Drawing
PROPOSED
AD SITE ELEVATIONS

Date DEC 2023	Scale 1:500 @ A1 - 1:1000 @ A3	Revision
Project No. 3899B	Drawing No. P02	

P&R
ARCHITECTS

Portless and Richardson Limited
193 Lincoln Road, Peterborough PE1 2PL
T. 01733 568116 E. p-r@portlessarchitect.com
www.portlessarchitect.com