




Ground Floor Block Plan

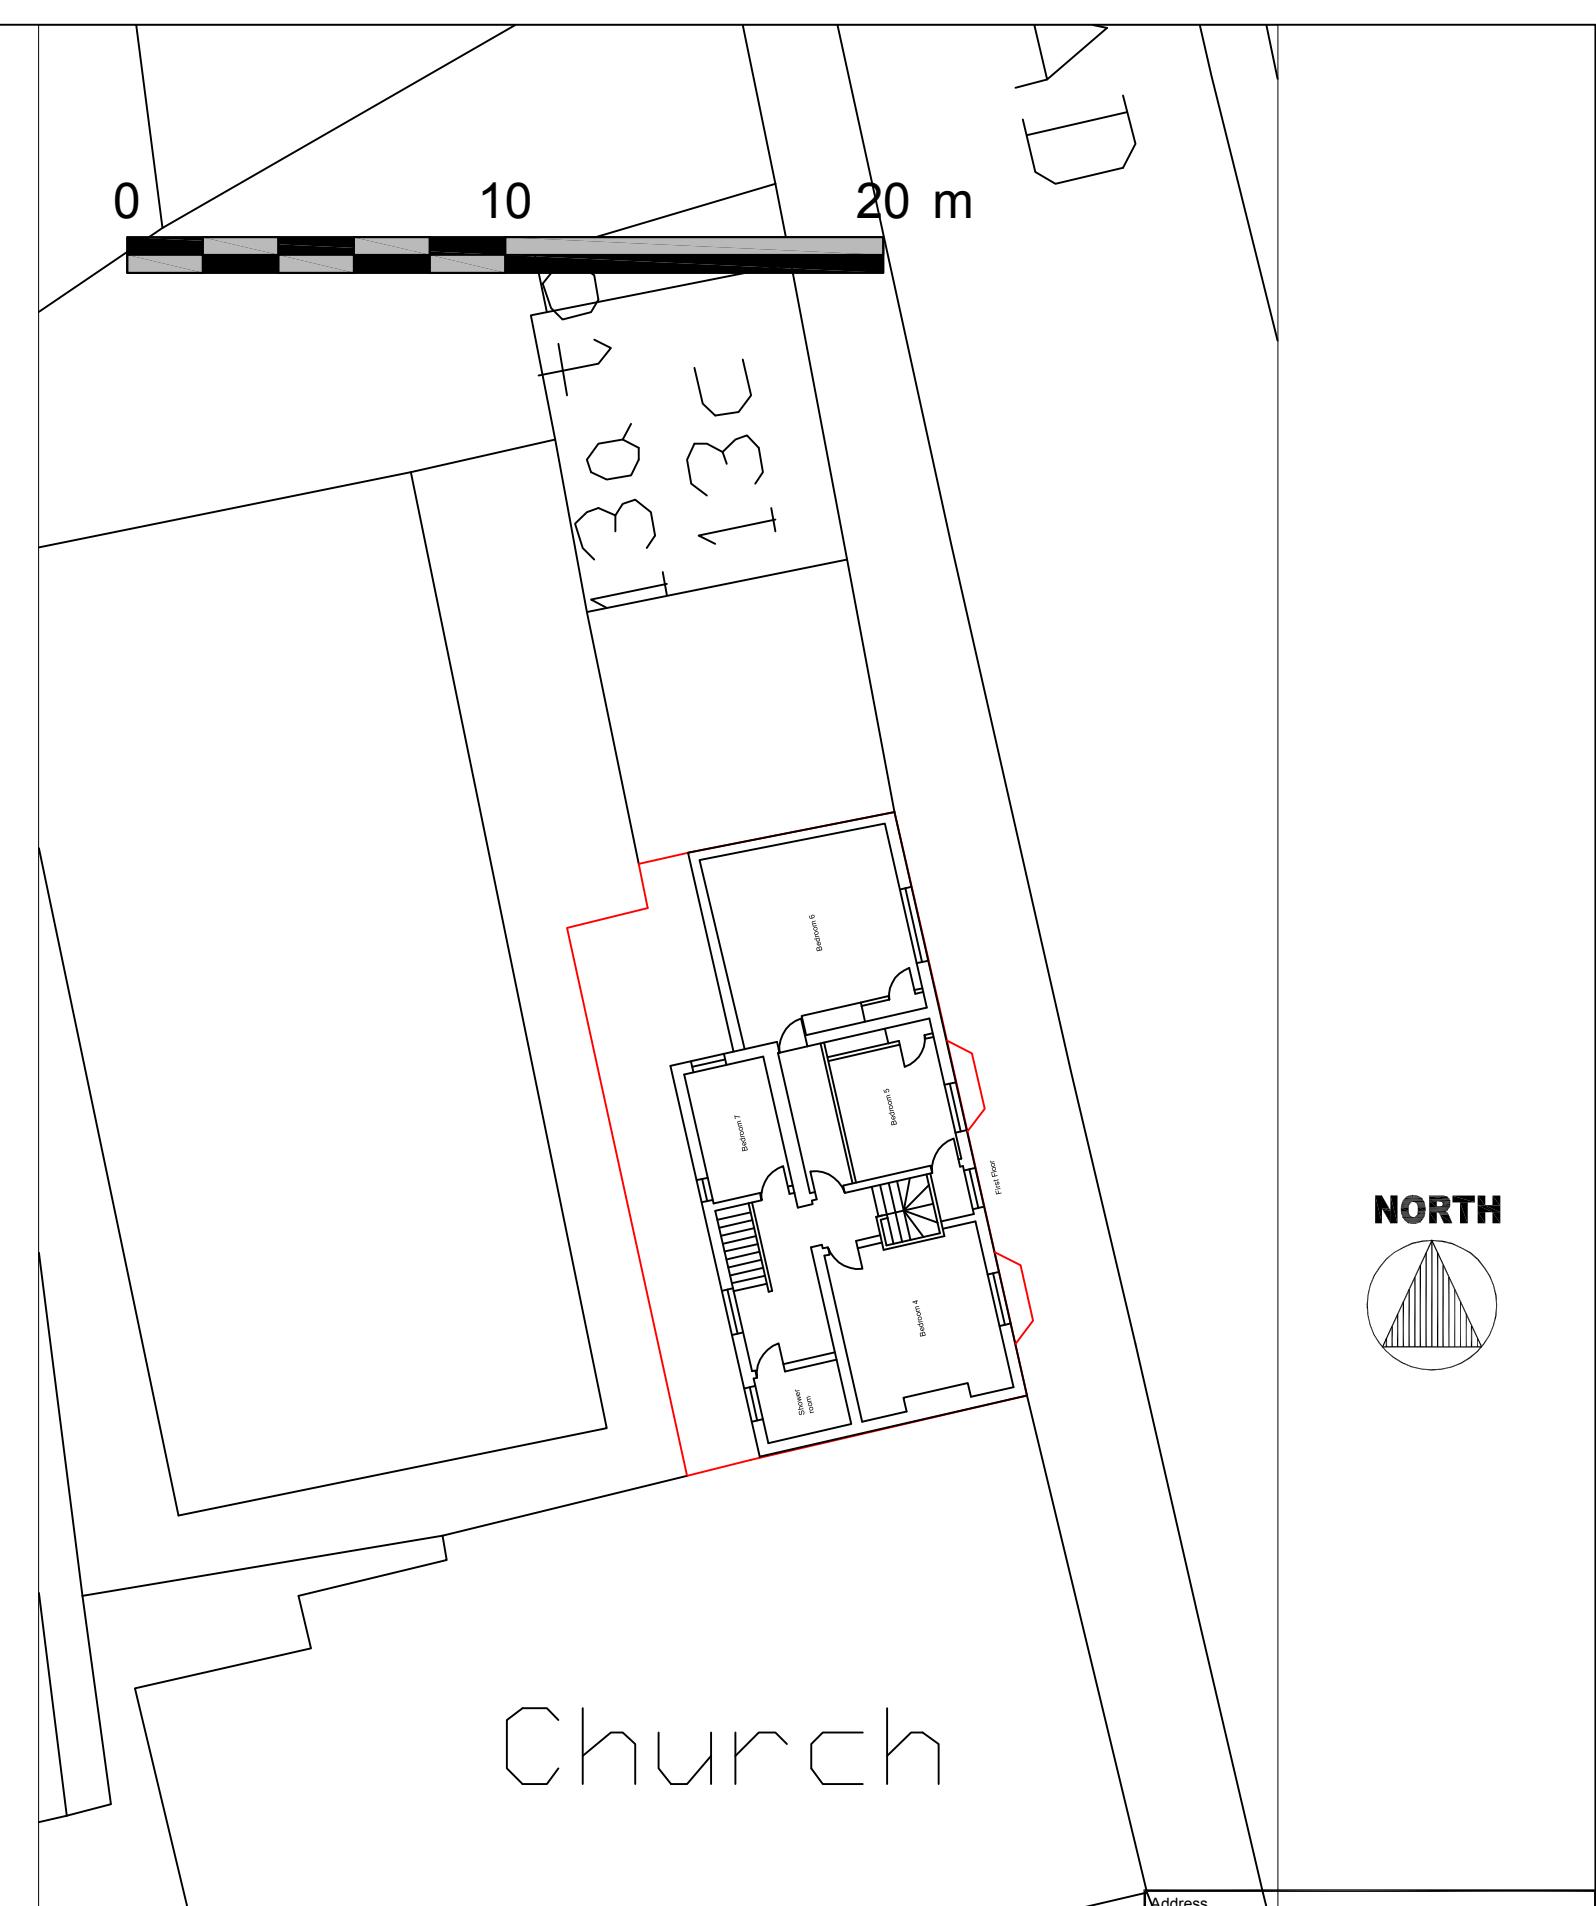

First Fl
Block F

7-9 Pinchbeck Road

Drawing Title

Ground and First Floor Block Plan

Scale: 1/200 @ A3

Drawing No: 006	Rev
--------------------	-----