


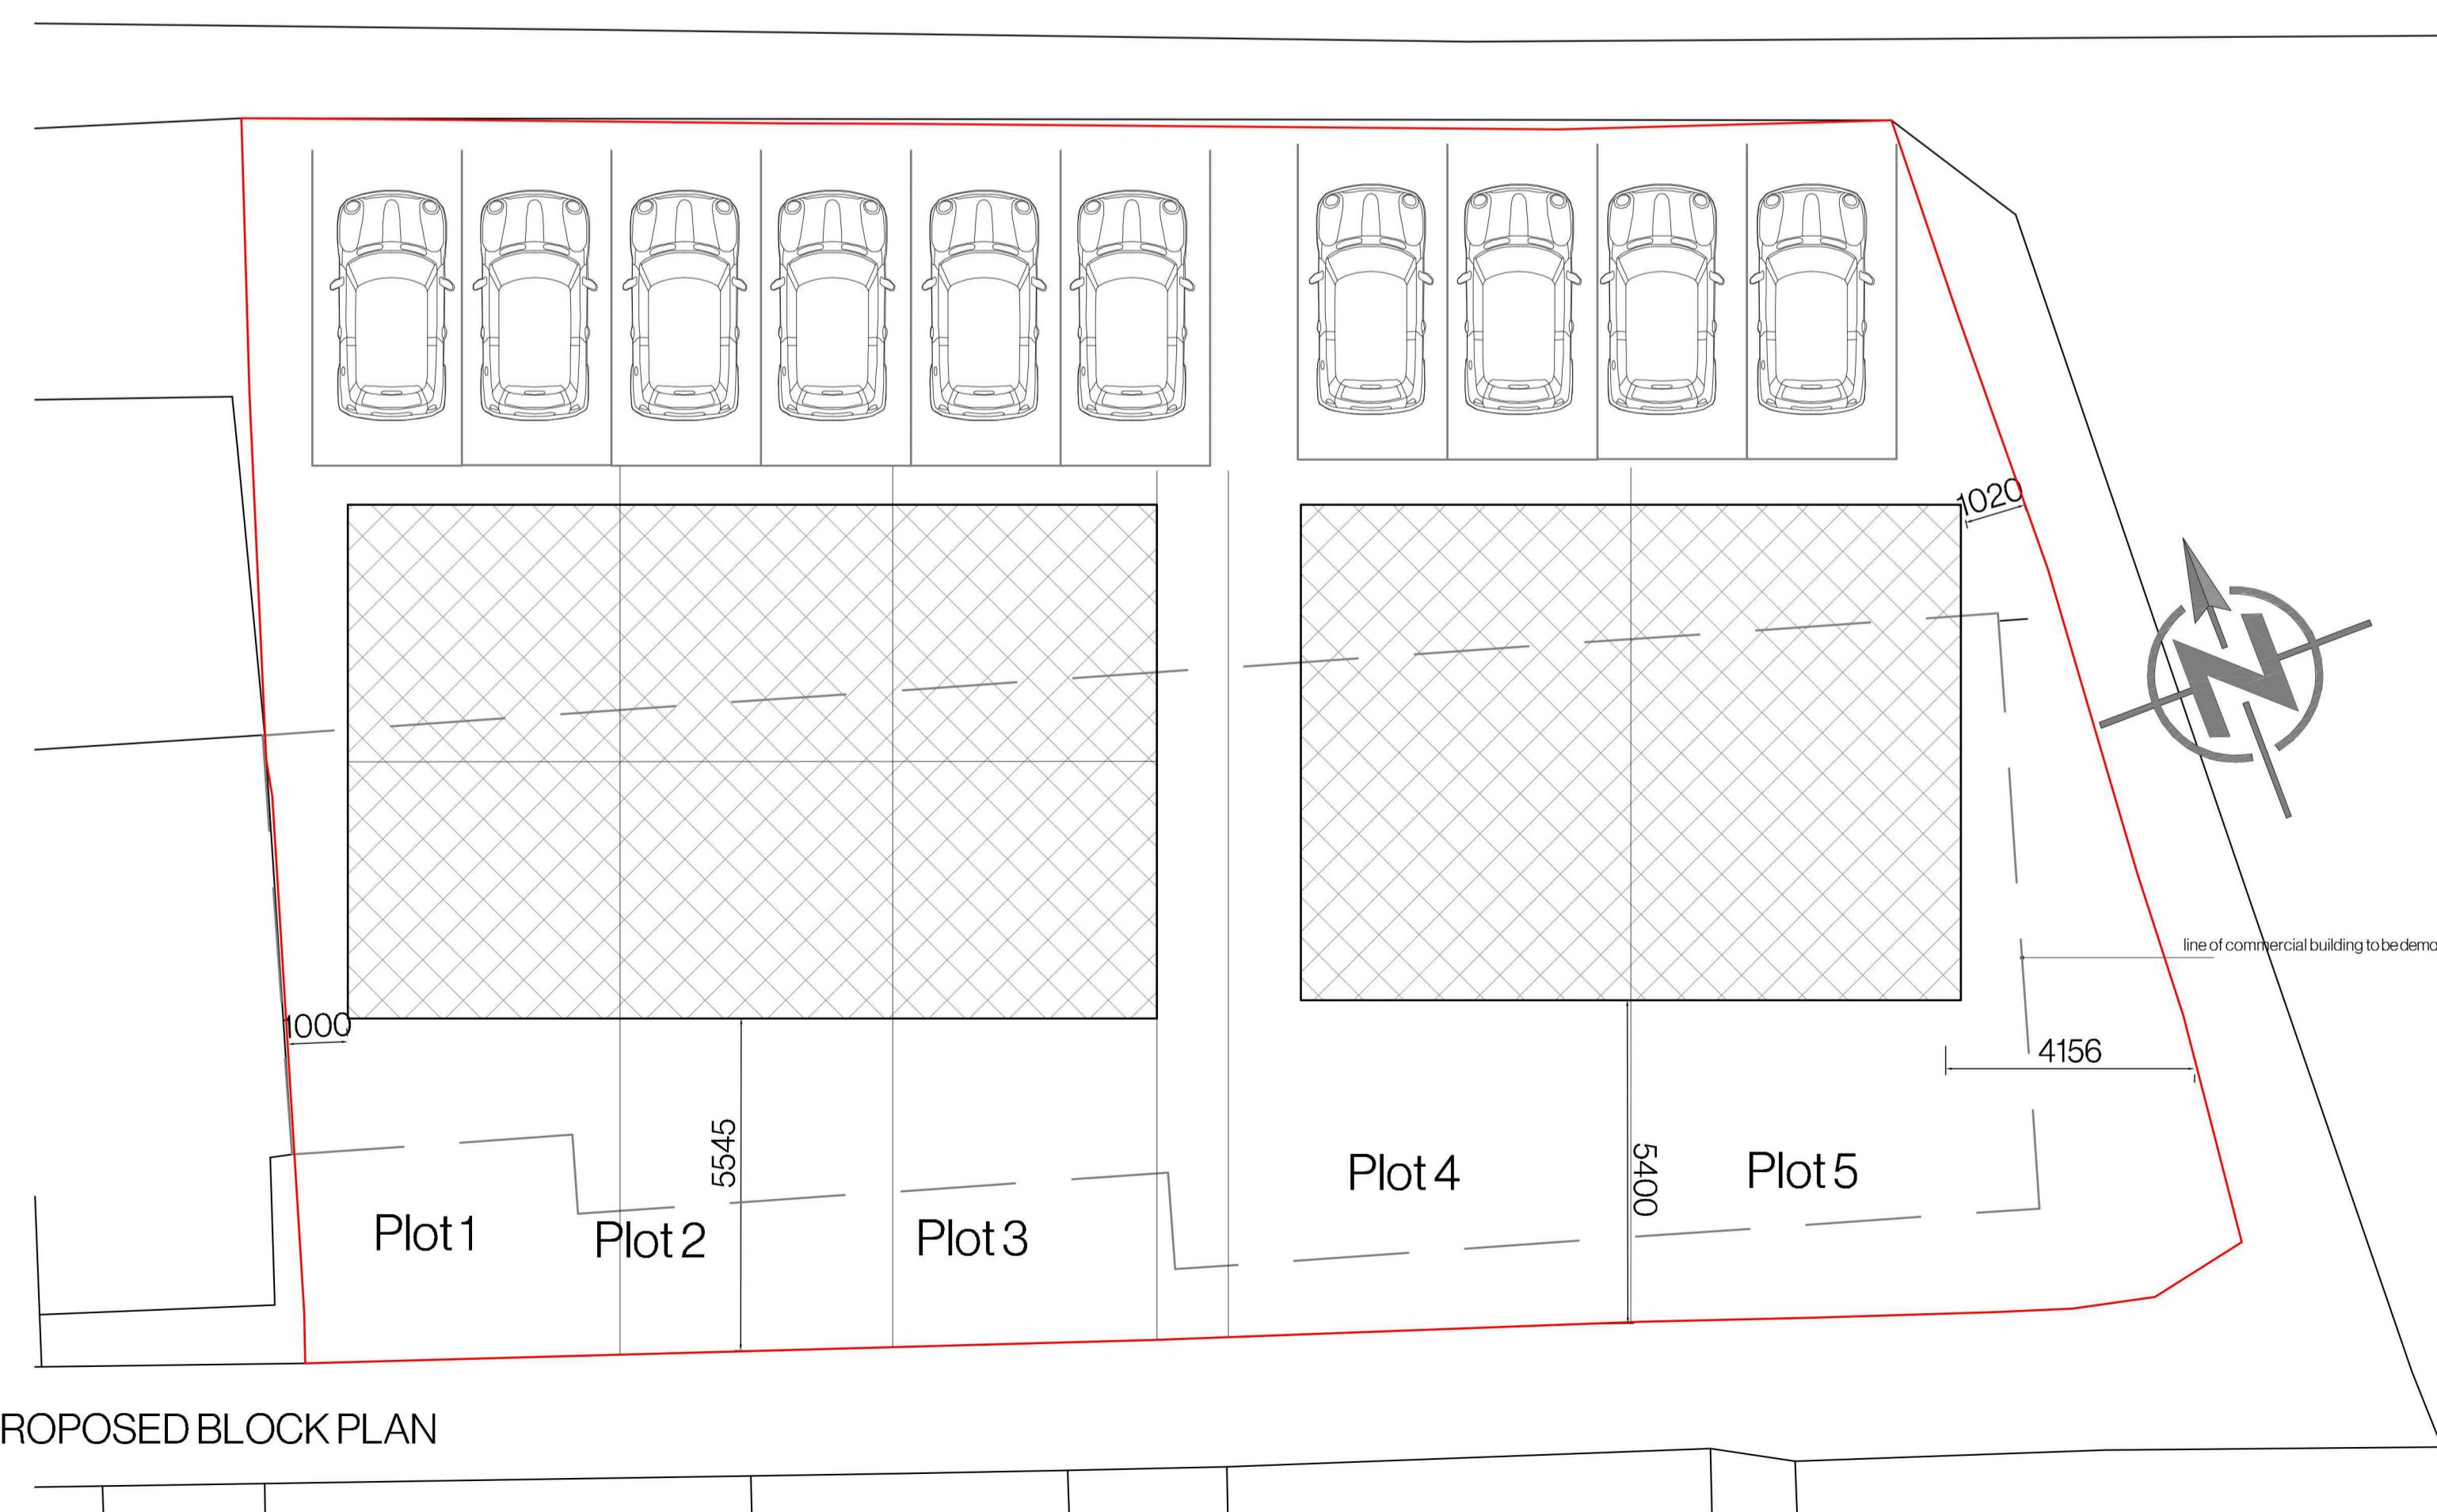

PROPOSED STREET SCENE



LOCATION PLAN