
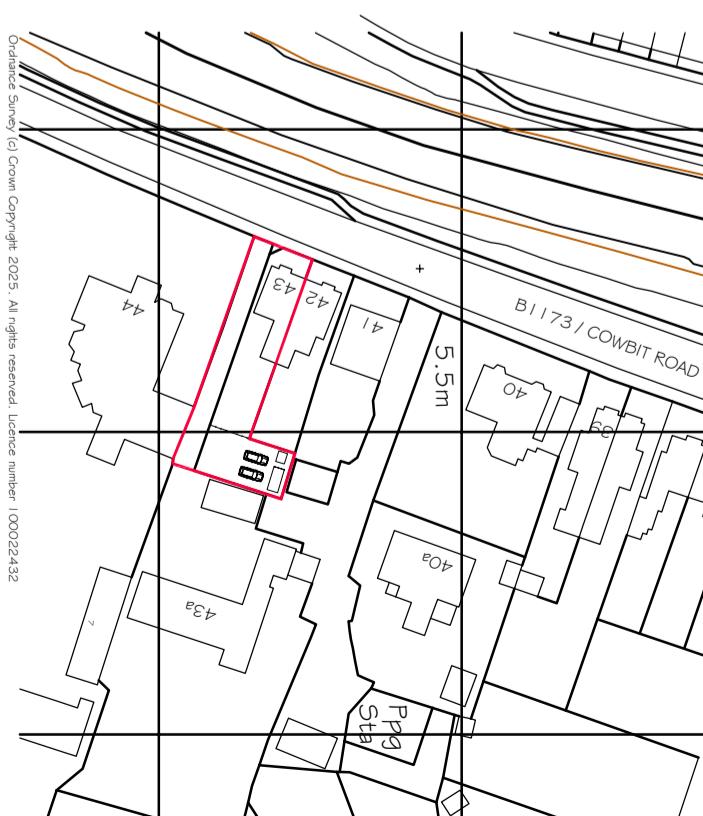


This drawing is the property of the applicant and is issued on the condition that it is not reproduced, disclosed or copied to any individual without written consent from the applicant.
No dimensions are to be scaled from this drawing EXCEPT FOR PLANNING PURPOSES.

© MT ARCHITECTURE LTD

Issued for:	Rev:	Date:	Drawn:	Checked:
-------------	------	-------	--------	----------

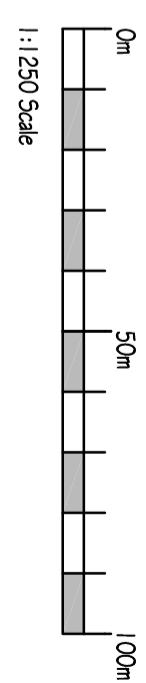

Ordnance Survey (c) Crown Copyright 2025. All rights reserved. Licence number 100022432

MT Architecture Ltd
DEPENDABLE ARCHITECTURAL SERVICES
7 Ream Close, Eynesbury, St Neots, Cambridgeshire PE19 2HE
www.mt-architecture ltd.co.uk info@mt-architecture ltd.co.uk
01480 474708 / 07921504260

Ordnance Survey (c) Crown Copyright 2025. All rights reserved. Licence number 100022432

Scale: 1:500 / 1:1250@A3	Drawing Title: SITE LOCATION PLAN.
Date: MAY 2025	Project Title:

MR JOHN ANDERSON,
02503 11 43 COWBIT ROAD, SPALDING PE1 2RQ.