


PROPOSED SITE SECTION Y-Y.

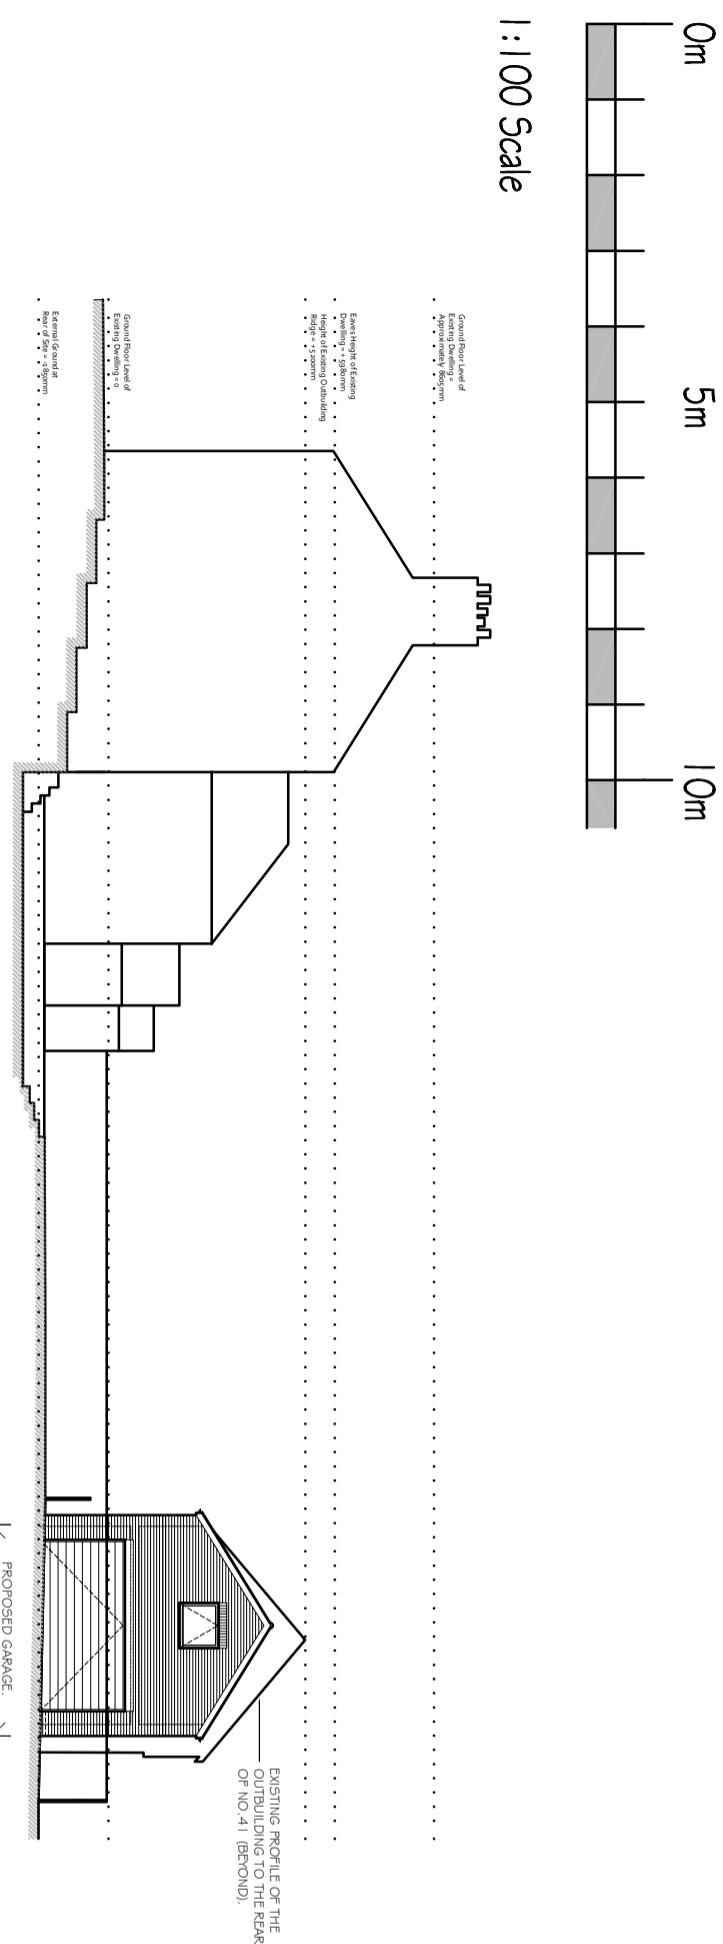

Issued for:	Rev:	Date:	Details:	Drawn:	Checked:
A	1/1/1125		MINOR AMENDMENTS AS PER CIRCLED DRAWN DATED 04/11/225.	MRC	MRC

This drawing is the property of the applicant and is issued on the condition that it is not reproduced, disclosed or copied to any individual without written consent from the applicant.

No Dimensions are to be scaled from this drawing EXCEPT FOR PLANNING PURPOSES.

DISCLAIMER:

Scale:	1:200@A3	Drawing Title:	PROPOSED SITE SECTION Y-Y.
Date:	NOV 2025	Project Title:	MR JOHN ANDERSON, 43 COWBIT ROAD, SPALDING PE1 2RQ.
Drawing no:	02503/17	Revision:	A