



1:100 Scale

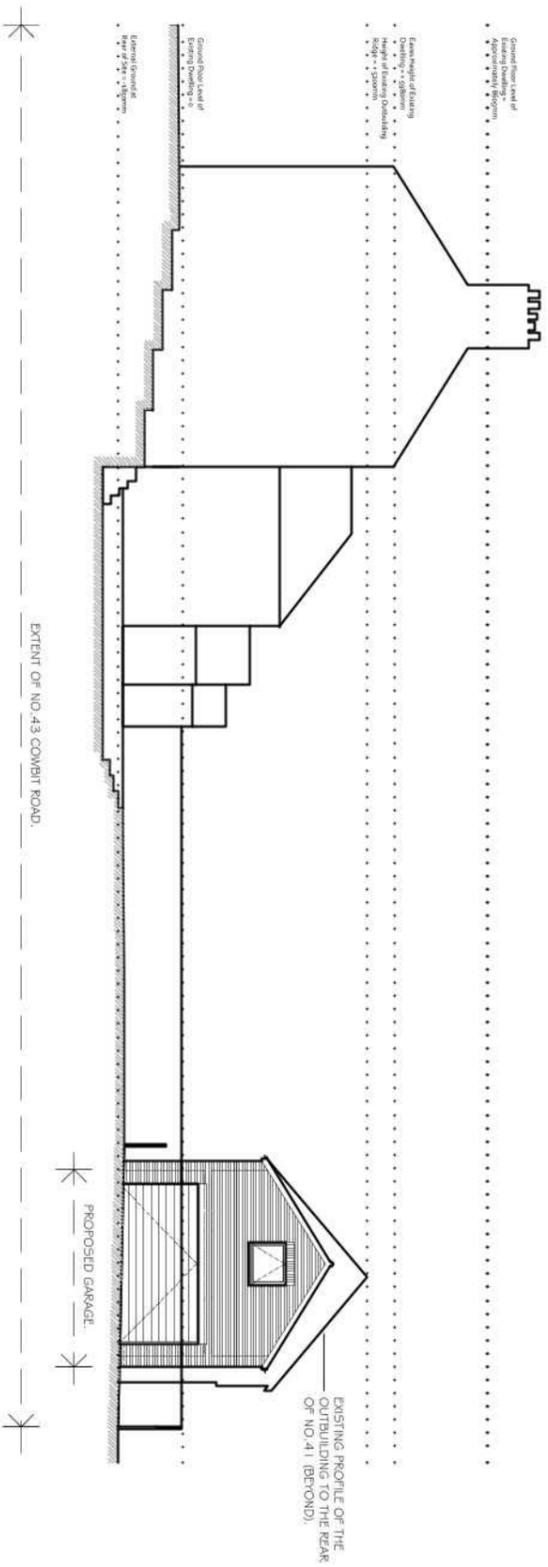

PROPOSED SITE SECTION Y-Y.

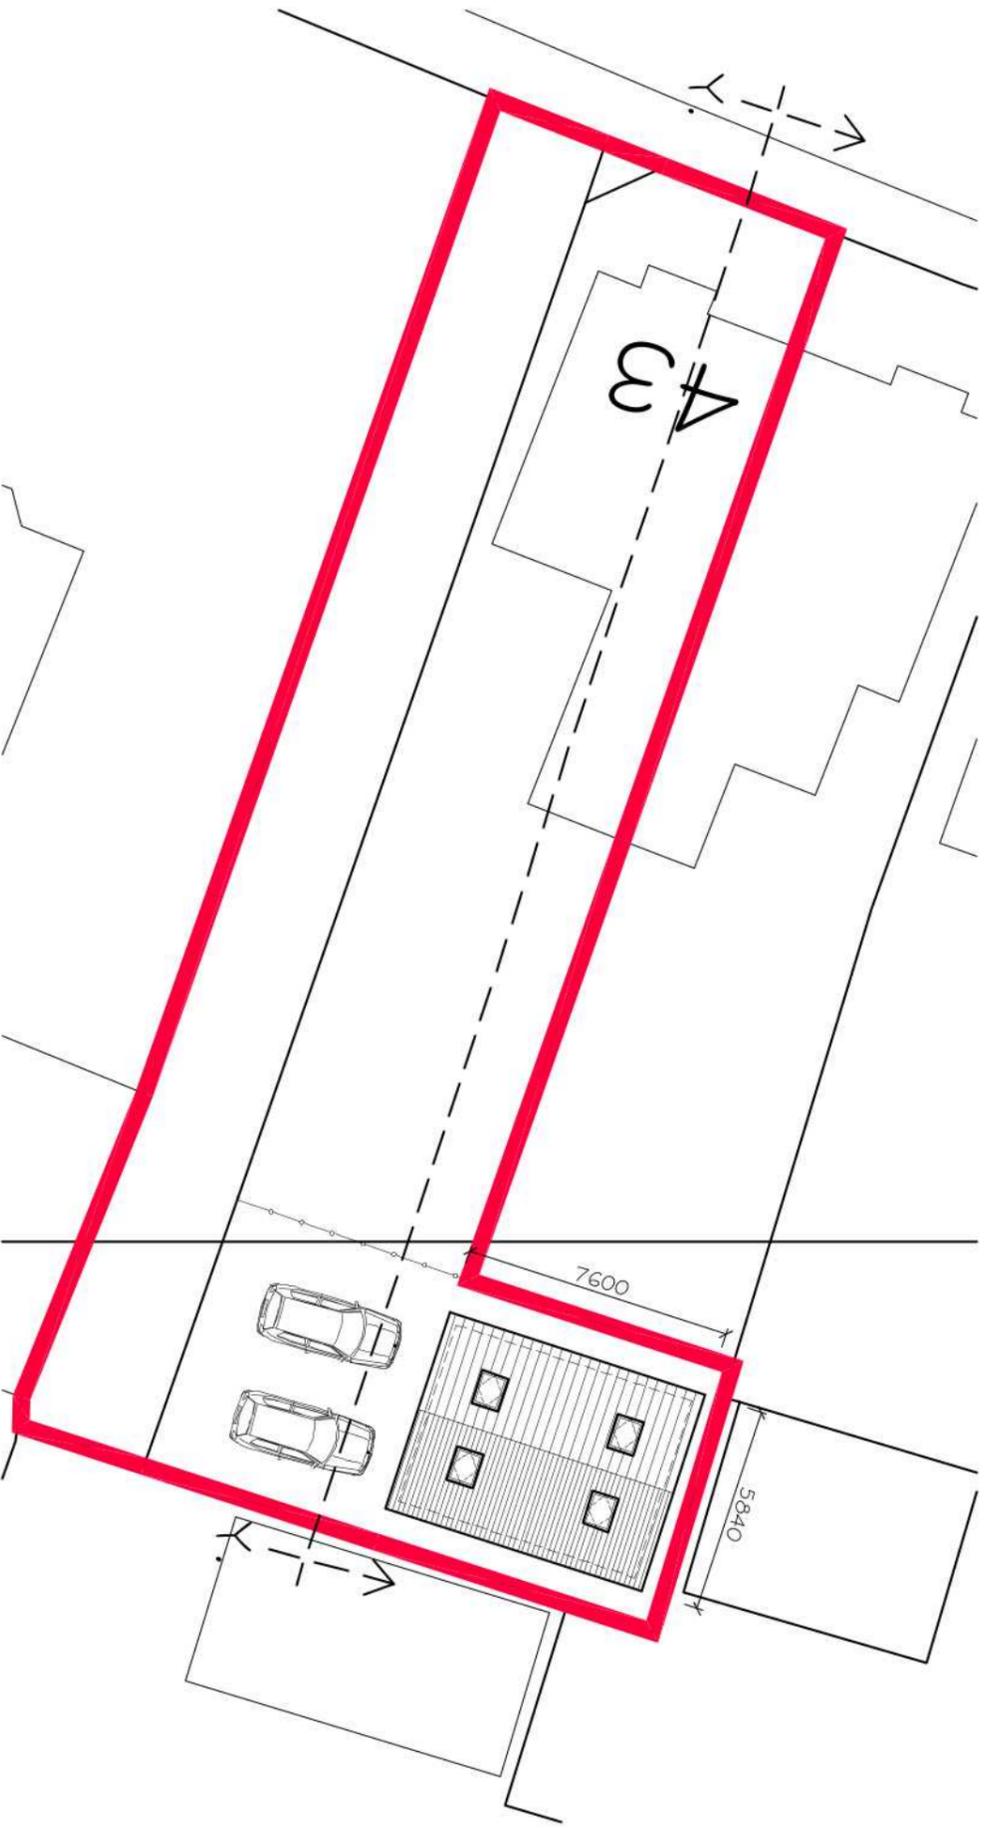

DISCLAIMER

This drawing is the property of the applicant and is issued on the condition that it is not reproduced, disclosed or copied to any individual without written consent from the applicant.

No Dimensions are to be scaled from this drawing EXCEPT FOR PLANNING PURPOSES.

© COPYRIGHT MT ARCHITECTURE LTD

Revised by:

Rev	Date	Details	Drawn	Checked
A	11/11/2025	MINOR AMENDMENTS AS PER CLIENT EMAIL DATED 04/11/2025.	MAT	MAT
B	02/03/2026	FLOOR HEIGHT LOWERED BY 100MM.	MAT	MAT

**MTArchitecture Ltd**  
 DEPENDABLE ARCHITECTURAL SERVICES  
 7 Ream Close, Eynesbury, St Neots, Cambridgeshire PE192HE  
 www.mt-architecture.co.uk / info@mt-architecture.co.uk  
 01480 474708 / 07921504260

Scales:		Drawing Title:	
1:200@A3		PROPOSED SITE SECTION Y-Y.	
Date:	NOV 2025	Project Title:	
Drawing no:	02503 1/7	MR JOHN ANDERSON, 43 COMBIT ROAD, SPALDING PE11 2RQ.	
Revised:	B		