
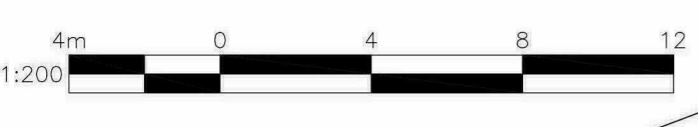


KEY

- +2.82 Existing Spot Level
- 3.15 Proposed Spot Level
- Existing tree/ landscaping to be retained
- Proposed Tree
- Proposed shrub planting
- General Lawn
- Wildflower Meadow
- Patio
- Gravel Drive

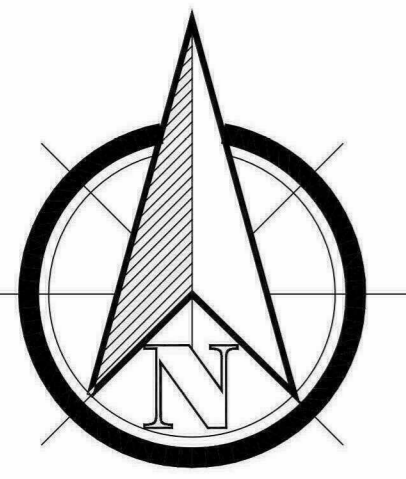

REVISION	DATE	DRAWN	DESCRIPTION
A	21.02.2019	LAR	Annex FFL amended Vehicular crossover added

STUDIO 11
architecture

THE BOATHOUSE, HARBOUR SQUARE,
NENE PARADE, WISBECH,
CAMBRIDGESHIRE, PE13 3BH

T: 01945 467339
E: design@studio11architecture.co.uk
W: www.studio11architecture.co.uk

CLIENT Mr N Marshall
PROJECT Proposed Self Build Zero Carbon Family Home at Weston Hills Road, Low Fulney

DRAWING Site Layout		
DRAWN BCP	PROJECT DESIGNER KB	PROJECT DIRECTOR KB
DATE 20.12.2018	SCALE 1:200	PAPER SIZE A1

DRAWING NUMBER 416.SL.01
Working in partnership with Ralph Charman Associates & Eleven Consultants