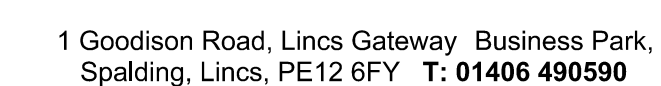


- HB2 KERB - 125MM UPSTAND
-  EF KERB FLUSH
- BN KERB - 25MM UPSTAND
-  TRANSITION KERB
-  CHANNEL KERB - FILTER DRAIN VEHICLE CROSSING
-  CHANNEL KERB - TACTILE CROSSING, 6MM KERBFACE
-  FILTER DRAIN BULL NOSE KERB
(FLUSH WITH CARRIAGEWAY, BULLNOSE TO FILTER DRAIN
SIDE, 25MM DROP TO FILTER STRIP)

[illegible]

PROJECT: Proposed Residential Development at Station Road, Surfleet

DRAWING:

KERBS

SCALE: 1:500@A1 DRAWN: AR
DATE: DEC.2019 REVISION: -

DRAWING No: 117-KS-01