

STOCKHOUSE LANE

Mermaid Inn

2

River Glen

Bridge House

The Lodge

PARK LANE

B1536 SURFLEET ROAD

1


3-11

Amstel

9

Area of grass lawn lost: 22 sq.m

Turning

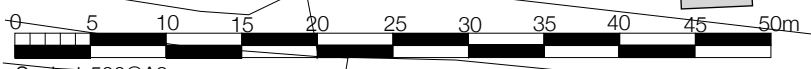

Scale 1:500@A3

Kisimul Group Limited
Bridge House, Park Lane, Surfleet
Proposed block plan
Scale: 1:500 @ A3
Drawing No: MSP.2125 002


MIKE SIBTHORP PLANNING
LOGAN HOUSE, LIME GROVE, GRANTHAM, NG31 9JD
TEL: 01476 569065 MOB: 07983 470950