
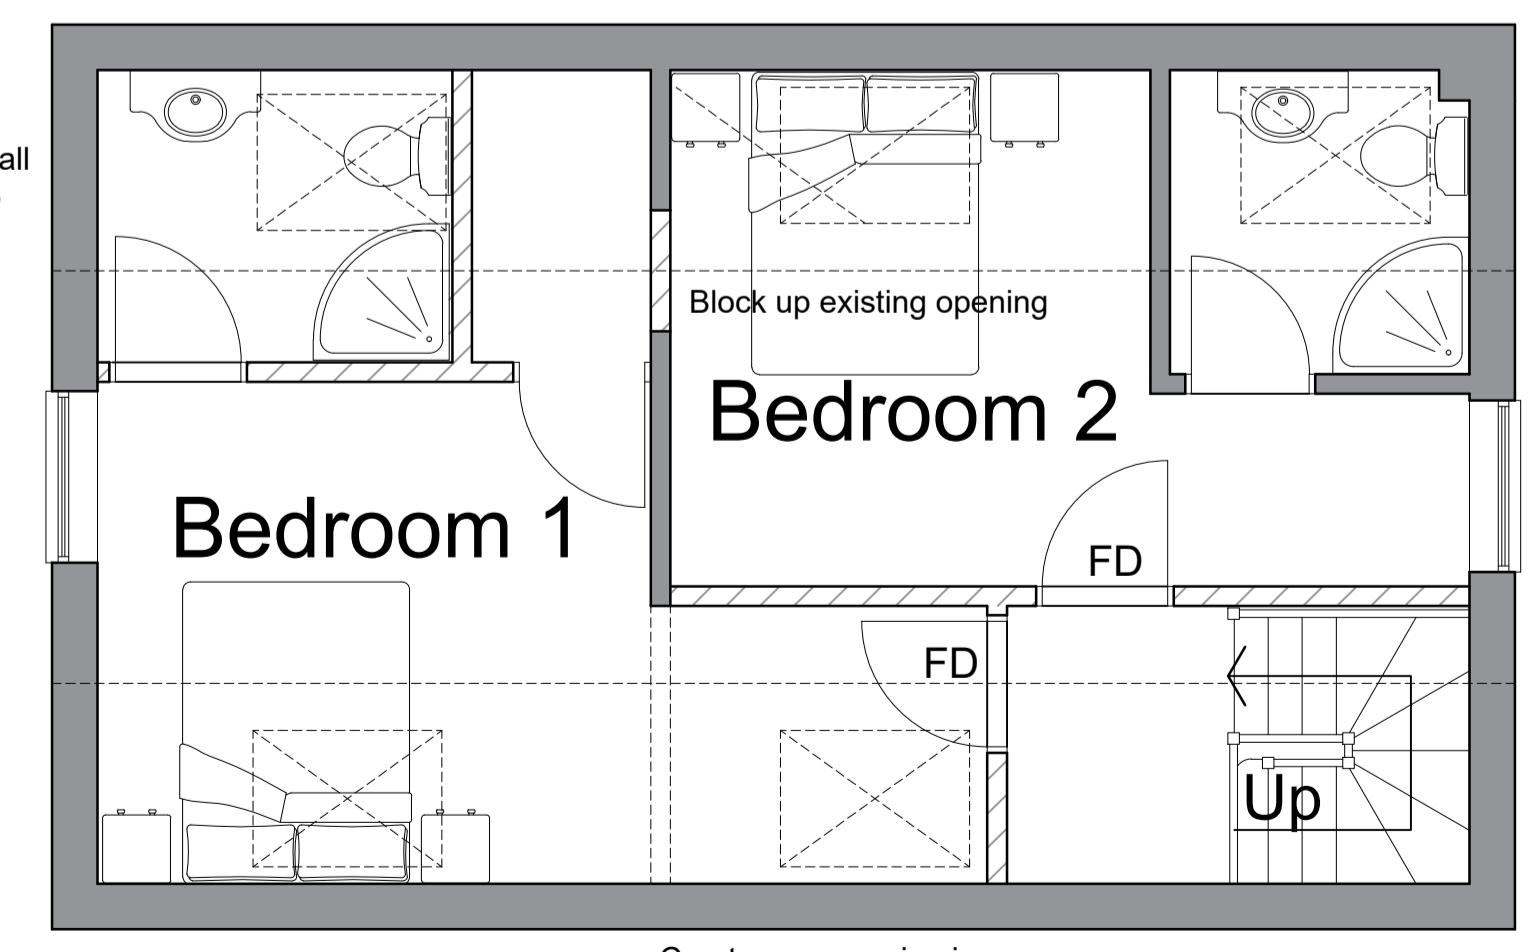


Note: The entire contents of this drawing are protected under the Copyright (Designs and Patents) Act 1990 and no portion shall be copied, duplicated or otherwise reproduced for any other purpose than intended and/or transmitted by any means whatsoever, without the prior written consent of Greystones Design & Architecture Ltd. Do not scale from this drawing. Only use figured dimensions. All dimensions are to be checked on site prior to commencement of works. Any discrepancies must be brought to the attention of the Architect prior to commencement of works on site.

Rev	Note	Date

General notes:

- Both buildings to be decorated throughout
- Install fire alarms to both buildings
- Install fire doors to all rooms facing onto circulation areas

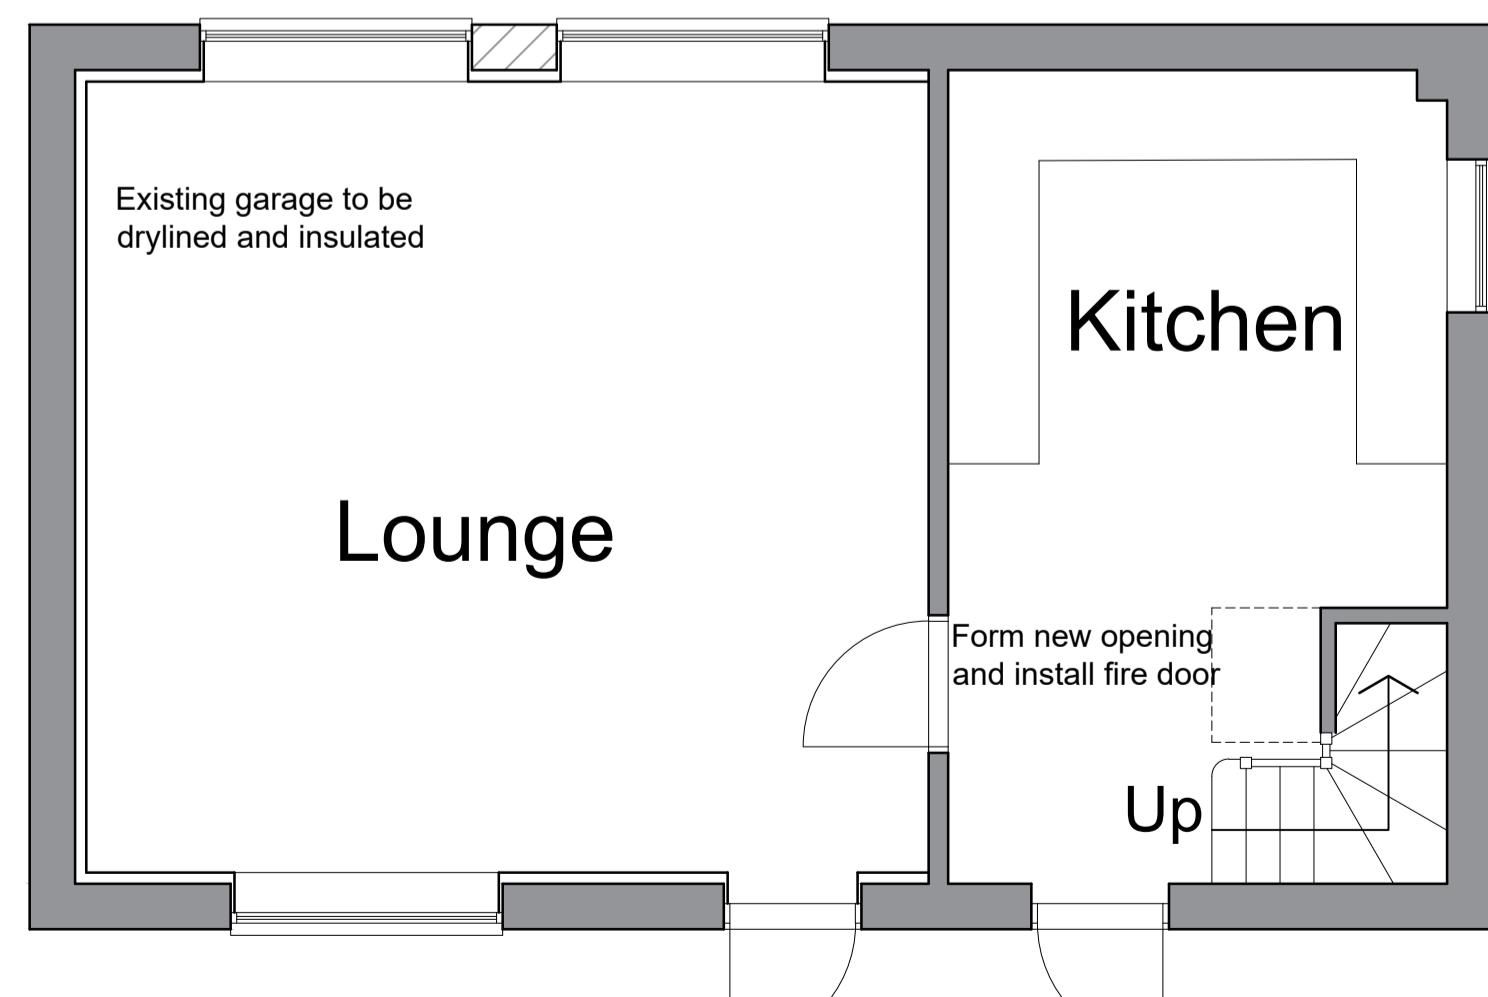

'The Old Dairy', Holmes Lane,
Dunholme, Lincoln, LN2 3QT

Tel: 01673 862424
Mob: 07598 551796
Email: craig@greystonesdesign.uk
www.greystonesdesign.uk

Project	Proposed Alterations to Existing Dwelling, Bridge House, Park Lane, Surfleet, Spalding for Kisimul Group Ltd		
Drawing	Proposed Layout		
Scale	1:50 @ A1	Date	January 2025
Status	For comment	Drawn by	C. Duncan
Drawing no.	2501 - 02		