

Revisions:
 First Issue- 03/09/2024 JS
 01 - (05/09/2024 JS) Revised drain and track location
 02 - (27/09/2024 JS) Revised option area, drain and track location
 03 - (23/10/2024 AH) Revised drain



Enso Energy Limited, Unit 1 & 2 Cirencester Office Park,
 Tetbury Road, Cirencester, GL7 6JJ
 Tel: 01452 764685 Email: enquiries@ensoenergy.co.uk


Project Title:
Gunthorpe Road

Drawing Title:
Indicative Access Cross Section

DRWG No: WP2-01-L31	Rev: 03	Sht no: -
------------------------	------------	--------------

Drawn by : AH	Checked by: OH
------------------	-------------------

Scale: 1:50 @ A3	Date: 23/10/2024
---------------------	---------------------

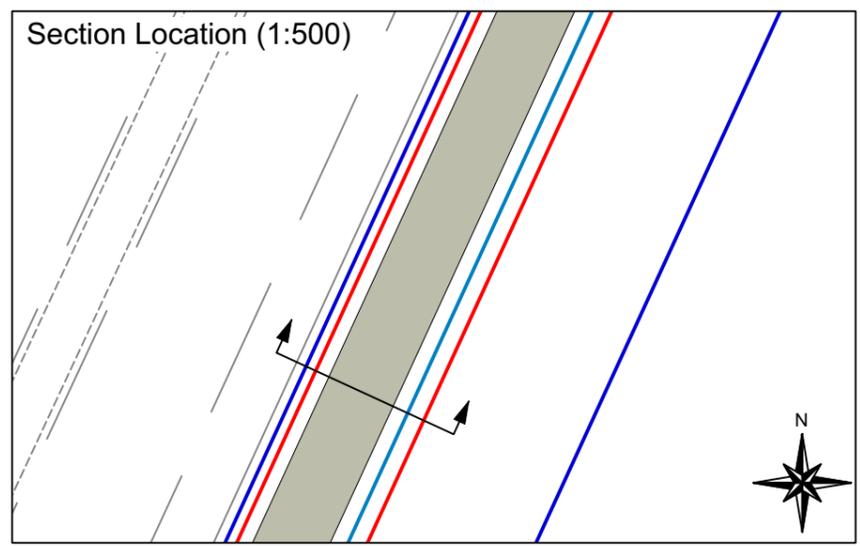

GENERAL NOTES:
 1) ALL DIMENSIONS ARE IN METERS UNLESS SPECIFIED.