


KEY
Site Boundary

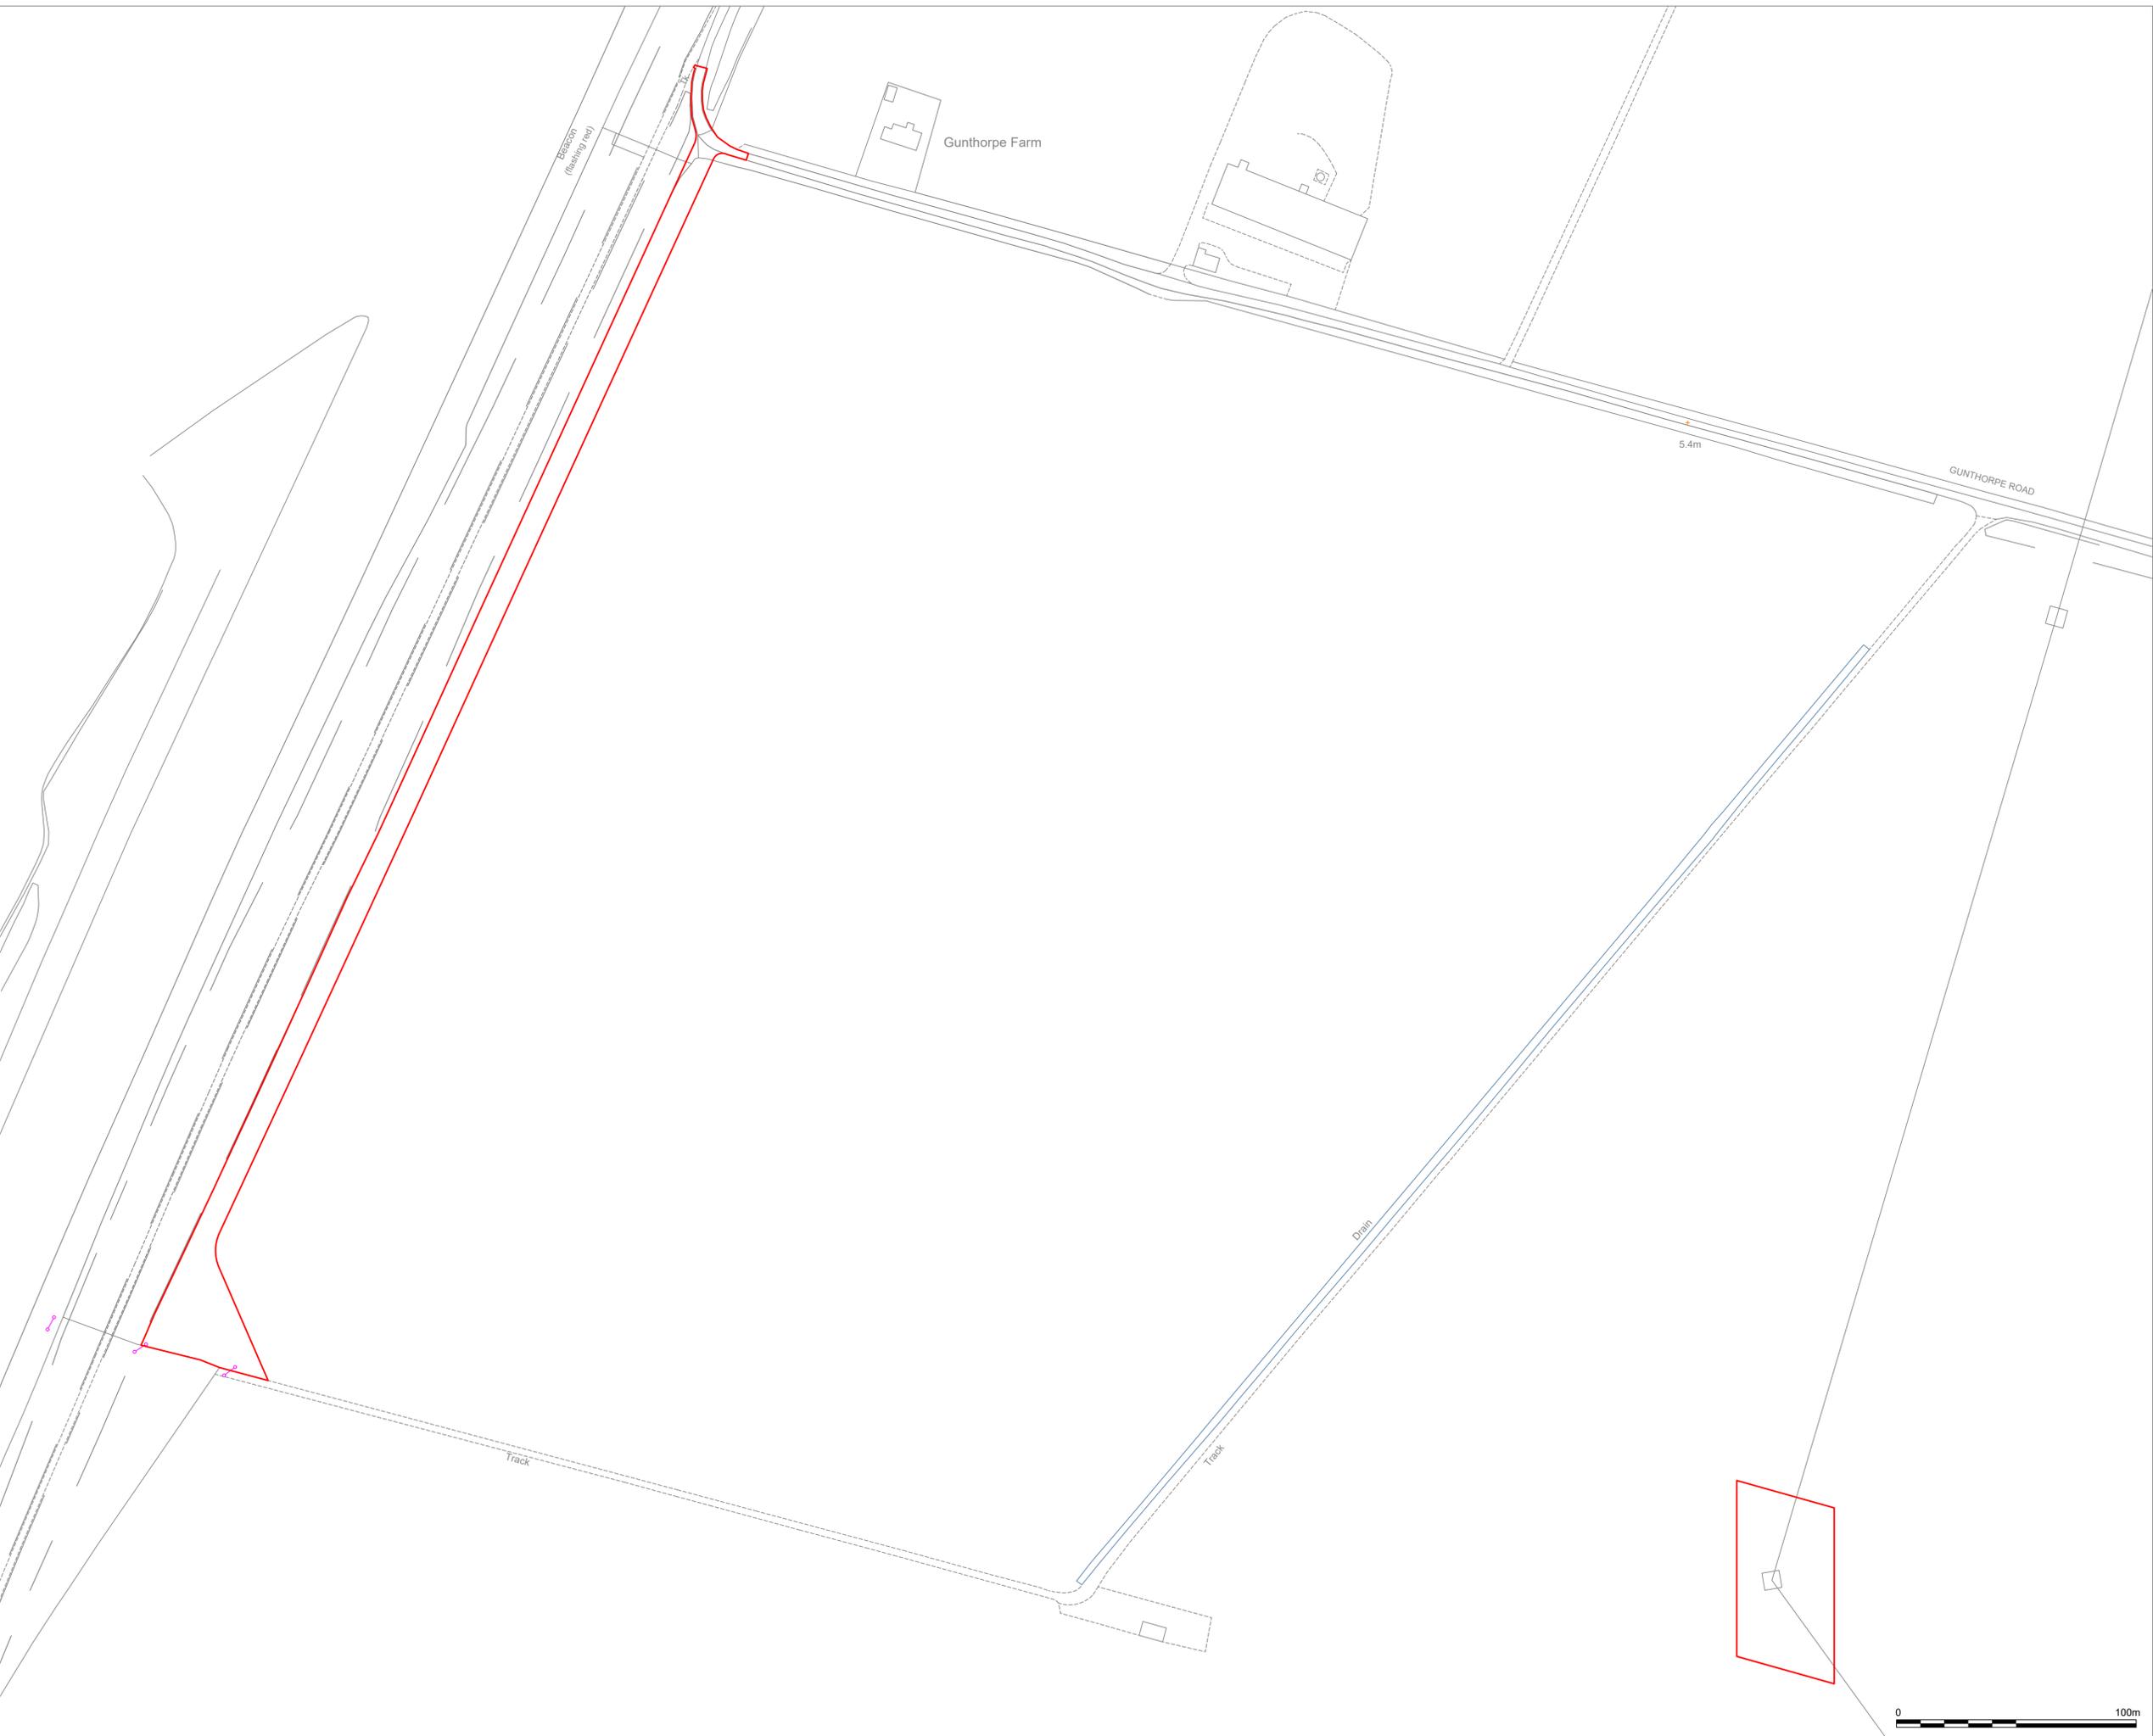

Revisions:
First Issue- 29/07/2024
01 - (27/09/2024 JS) Revised boundary
02 - (16/10/2024 JS) Revised boundary
03 - (14/01/2025 AH) Revised boundary
04 - (23/01/2025 AH) Revised boundary

ALL DIMENSIONS TO BE CHECKED ON SITE WORK
TO FIGURED DIMENSIONS ONLY REPORT
DISCREPANCIES TO THE GIP AT ONCE BEFORE
PROCEEDING COPYRIGHT ACT APPLIES.

© Enso Energy Ltd. Crown Copyright. All rights reserved.
© 2024 Emarsite license number 0100031673



Project Title:
Gunthorpe Road

Drawing Title:
Access Site Location Plan

DRWG No: WP2-01-P27	Rev: 04	Sht no: -
Drawn by : AH	Checked by: OH	
Scale: 1:1250 @ A1	Date: 23/01/2025	