


Note: Do not scale. Only use figured dimensions.
All discrepancies to be notified to this office.


Rev	Description	Dr	Date
-----	-------------	----	------

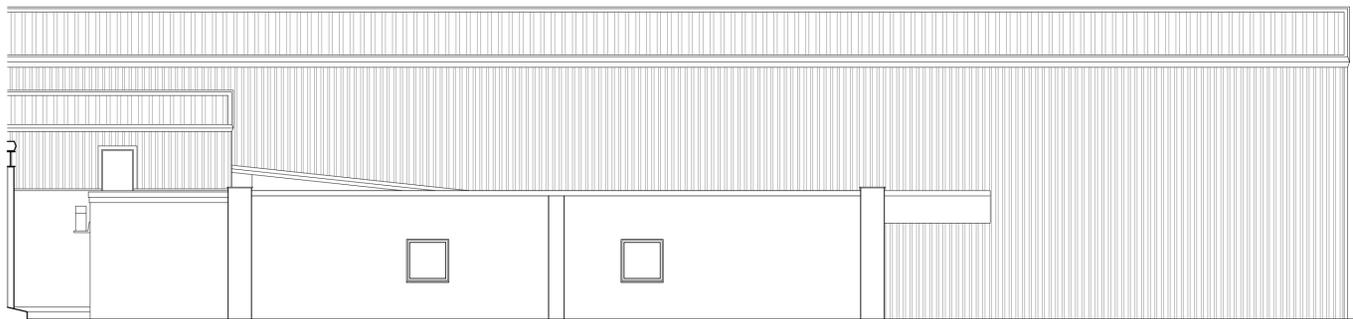

Elevation 01
Scale 1:100




Elevation 02
Scale 1:100

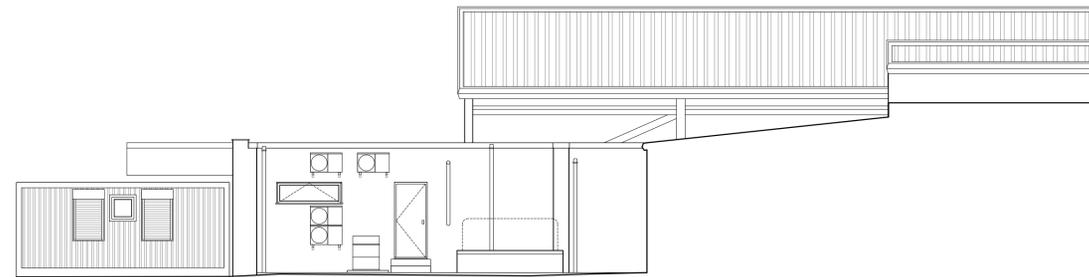

Elevation 03
Scale 1:100

EXISTING SURVEY INFORMATION NOTE:
Existing survey information has been taken from Castle Hill Surveys measured survey drawings and information.

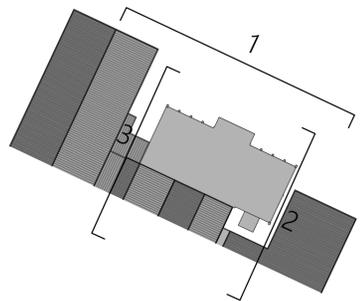

Site Layout - 1:1000 @ A1

STATUS **EXISTING**

**EVANS
McDOWALL**
ARCHITECTS

E27 Sparkhouse Studios, Rope Walk, Lincoln, LN6 7DQ
Tel: 01522 837280
Email: mail@emcdarchitects.com

Copyright Reserved

CLIENT



PROJECT

Langley Park, Sutton Bridge
BAKKAVOIR

TITLE

Existing Elevations

DRAWN BY EK	CHECKED BY EMA	DATE Nov 2025
----------------	-------------------	------------------

SCALE 1:100 @ A1	PROJECT NUMBER 2560
---------------------	------------------------

DRAWING NUMBER EX100	REV 00
-------------------------	-----------