



Note: Do not scale. Only use figured dimensions.
All discrepancies to be notified to this office.

Rev	Description	Dr	Date
01	Upd. in line with client feedback.	EK	27.11.25

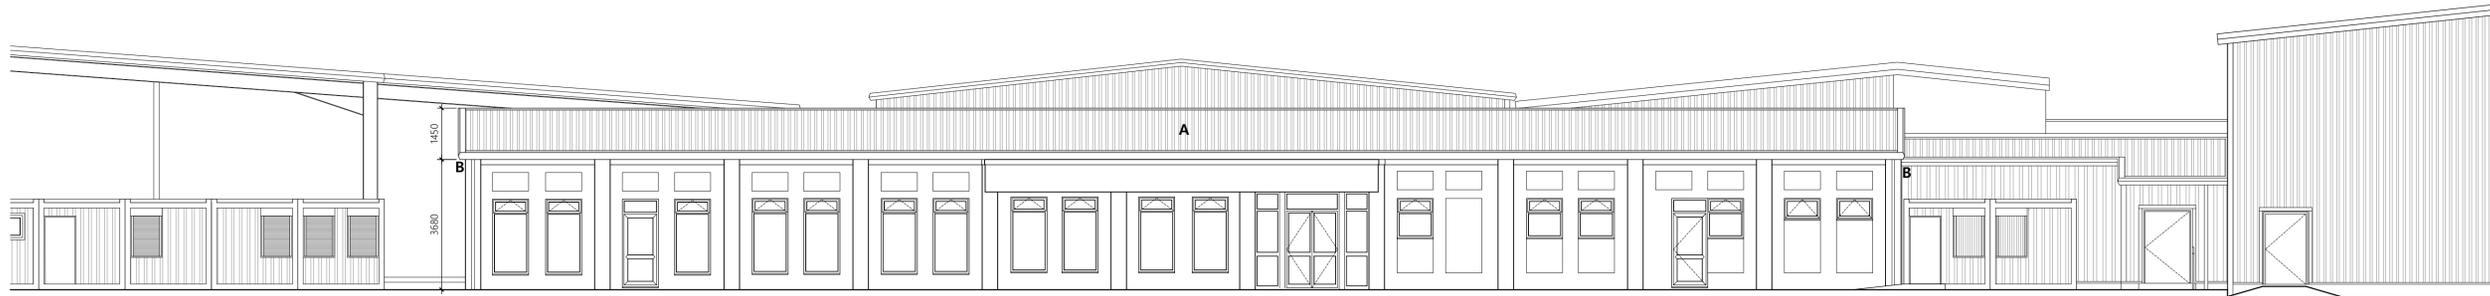

Elevation 01
Scale 1:100

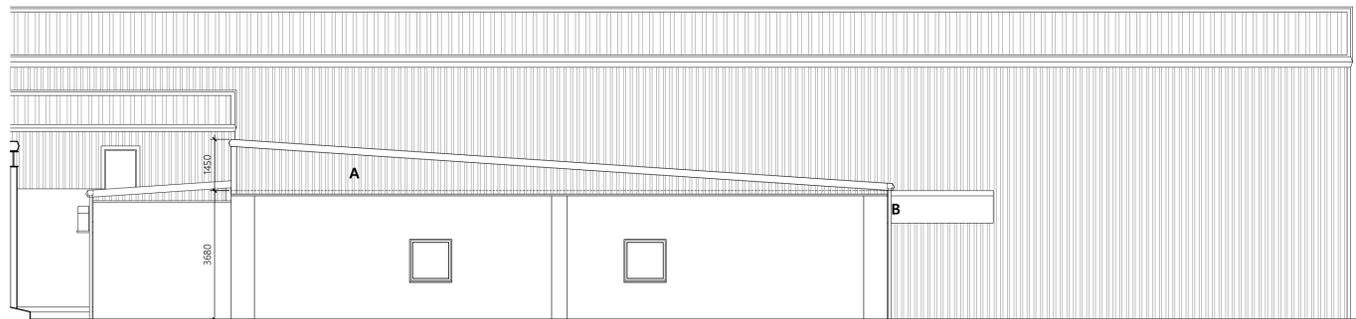

Elevation 02
Scale 1:100




Elevation 03
Scale 1:100

LEGEND:

A. Roof to be replaced with Ash & Lacey Ashjack System with Leathergrain Plastisol Coated Trapezoidal Profiled Roof Covering (Colour - Goosewing Grey).

B. New Aluminium Downpipes Connecting to Concealed Box Gutter.

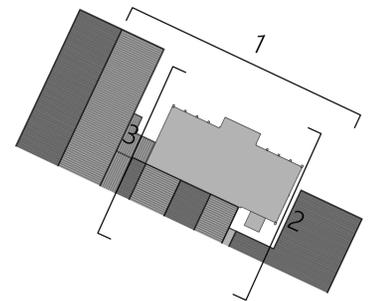

Site Layout - 1:1000 @ A1

STATUS **PLANNING**

**EVANS
McDOWALL**
ARCHITECTS

E27 Sparkhouse Studios, Rope Walk, Lincoln, LN6 7DQ
Tel: 01522 837280
Email: mail@emcdarchitects.com

Copyright Reserved

CLIENT



PROJECT

Langley Park, Sutton Bridge
BAKKAVOR

TITLE

Proposed Elevations

DRAWN BY EK	CHECKED BY EMA	DATE Nov 2025
----------------	-------------------	------------------

SCALE 1:100 @ A1	PROJECT NUMBER 2560
---------------------	------------------------

DRAWING NUMBER PP100	REV 01
-------------------------	-----------