
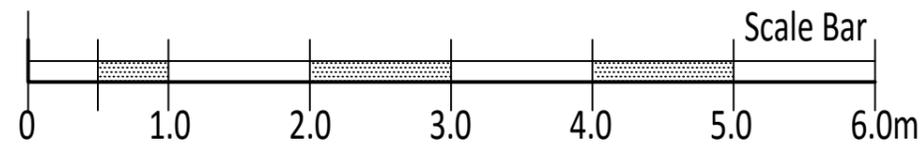


Rev.	Date	Details

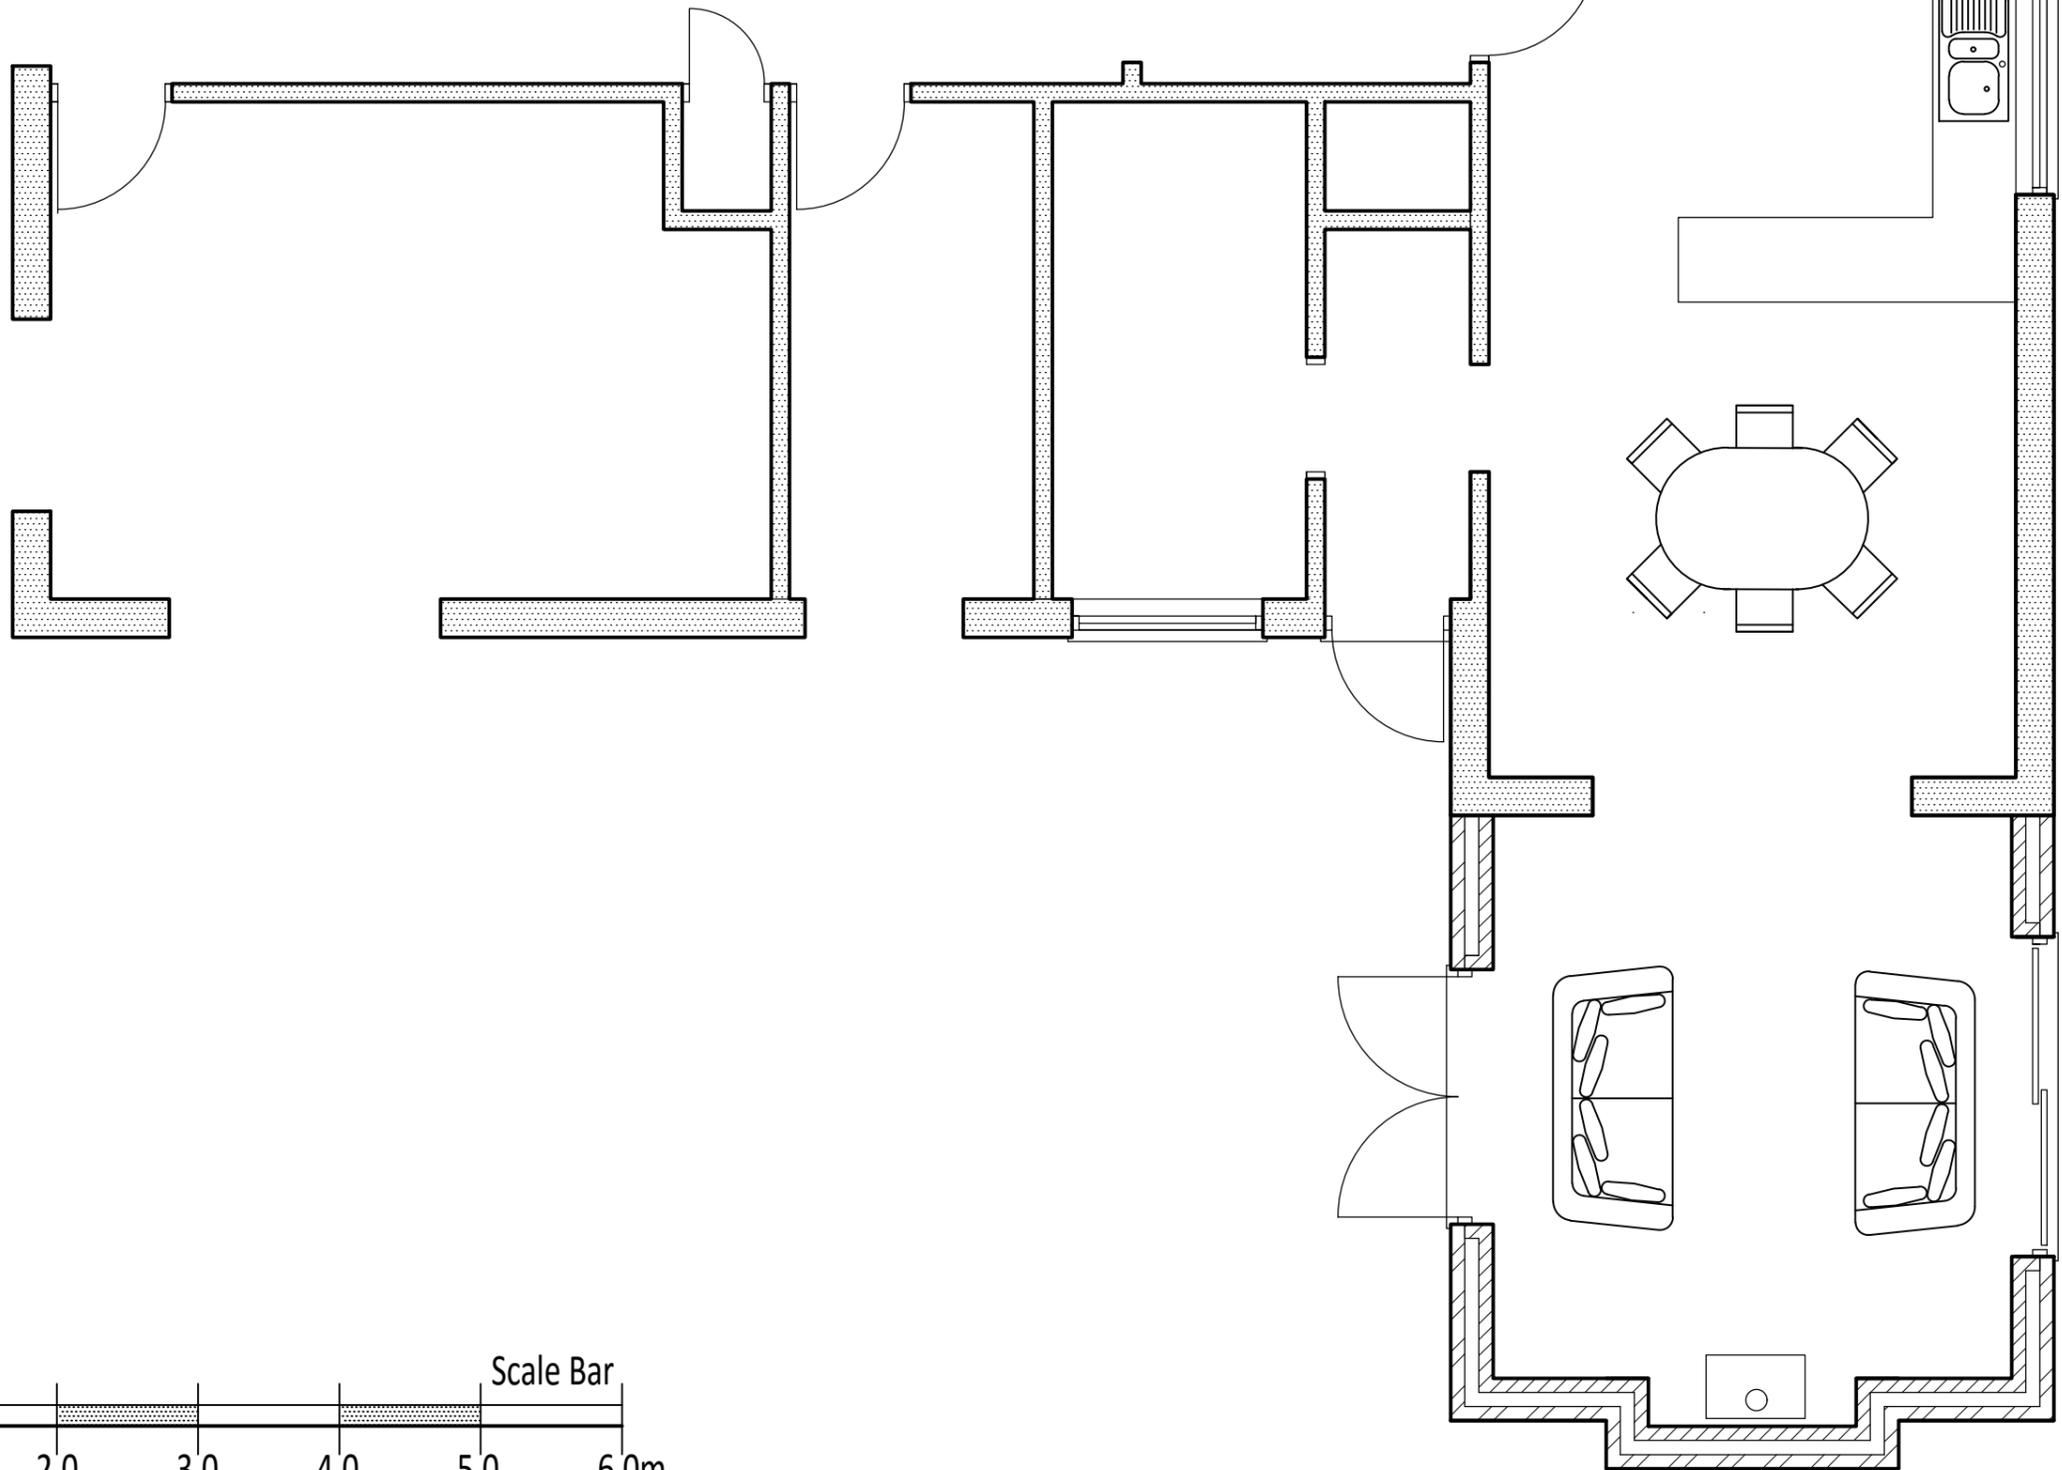

Client: MR. & MRS. WARD JANICE KENDRICK DESIGN SERVICES	Proposal: PROPOSED REAR EXTENSION AT EASTWARD LODGE, LUTTONGATE, GEDNEY HILL e-mail- jkds@talk21.com tel : 07711 007209	Scale @ A3 1 : 50	Title PROPOSED GROUND FLOOR
		Dwg No. 16. 1848. 02	

Copyright JKDS Ltd. Do not scale drawings, request dimensions if required.