


Location Plan

Site Address: Poplar Farm, Old Fendyke, Sutton St James, Spalding, PE12 0HE

Date Produced: 07-Nov-2024

Scale: 1:2500 @A4

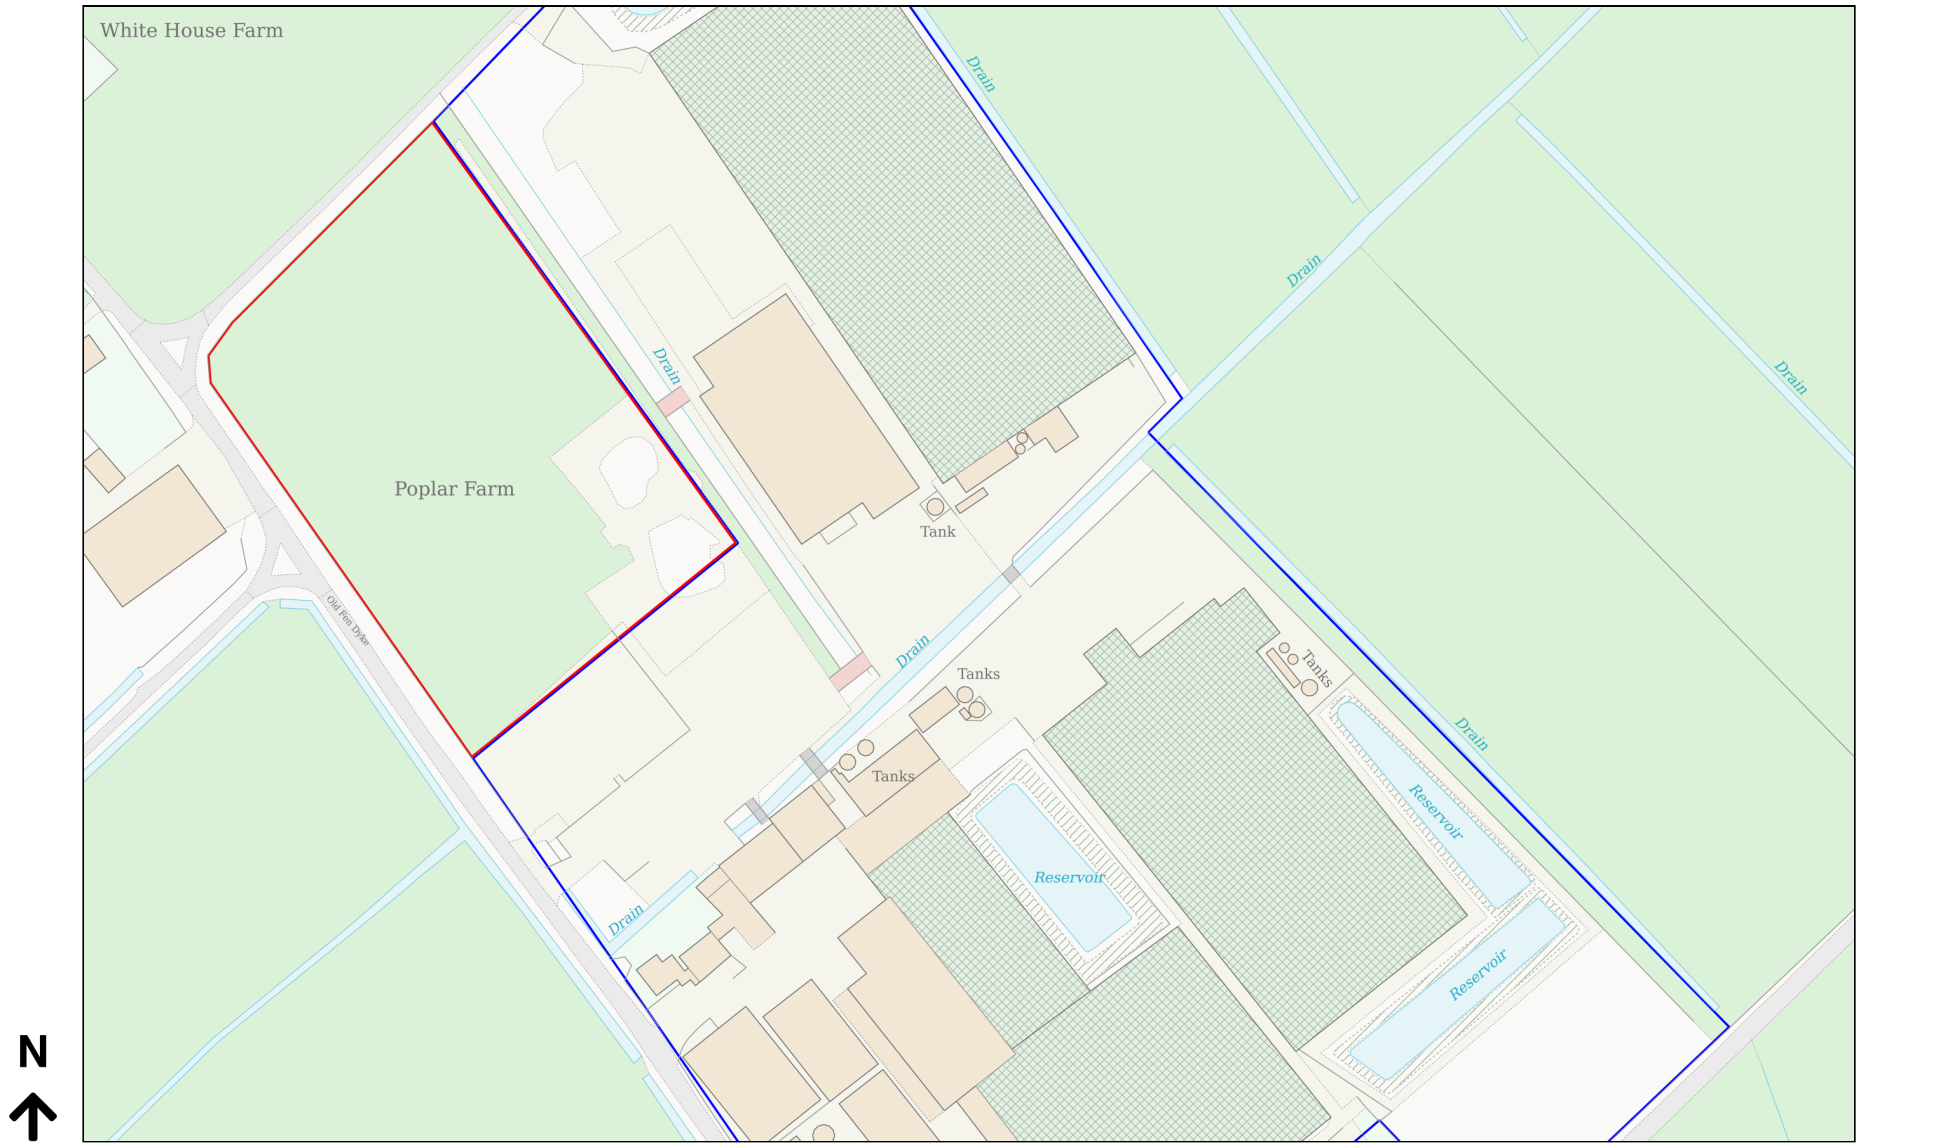

Planning Portal Reference: PP-13518492v1